


WEST 50TH STREET

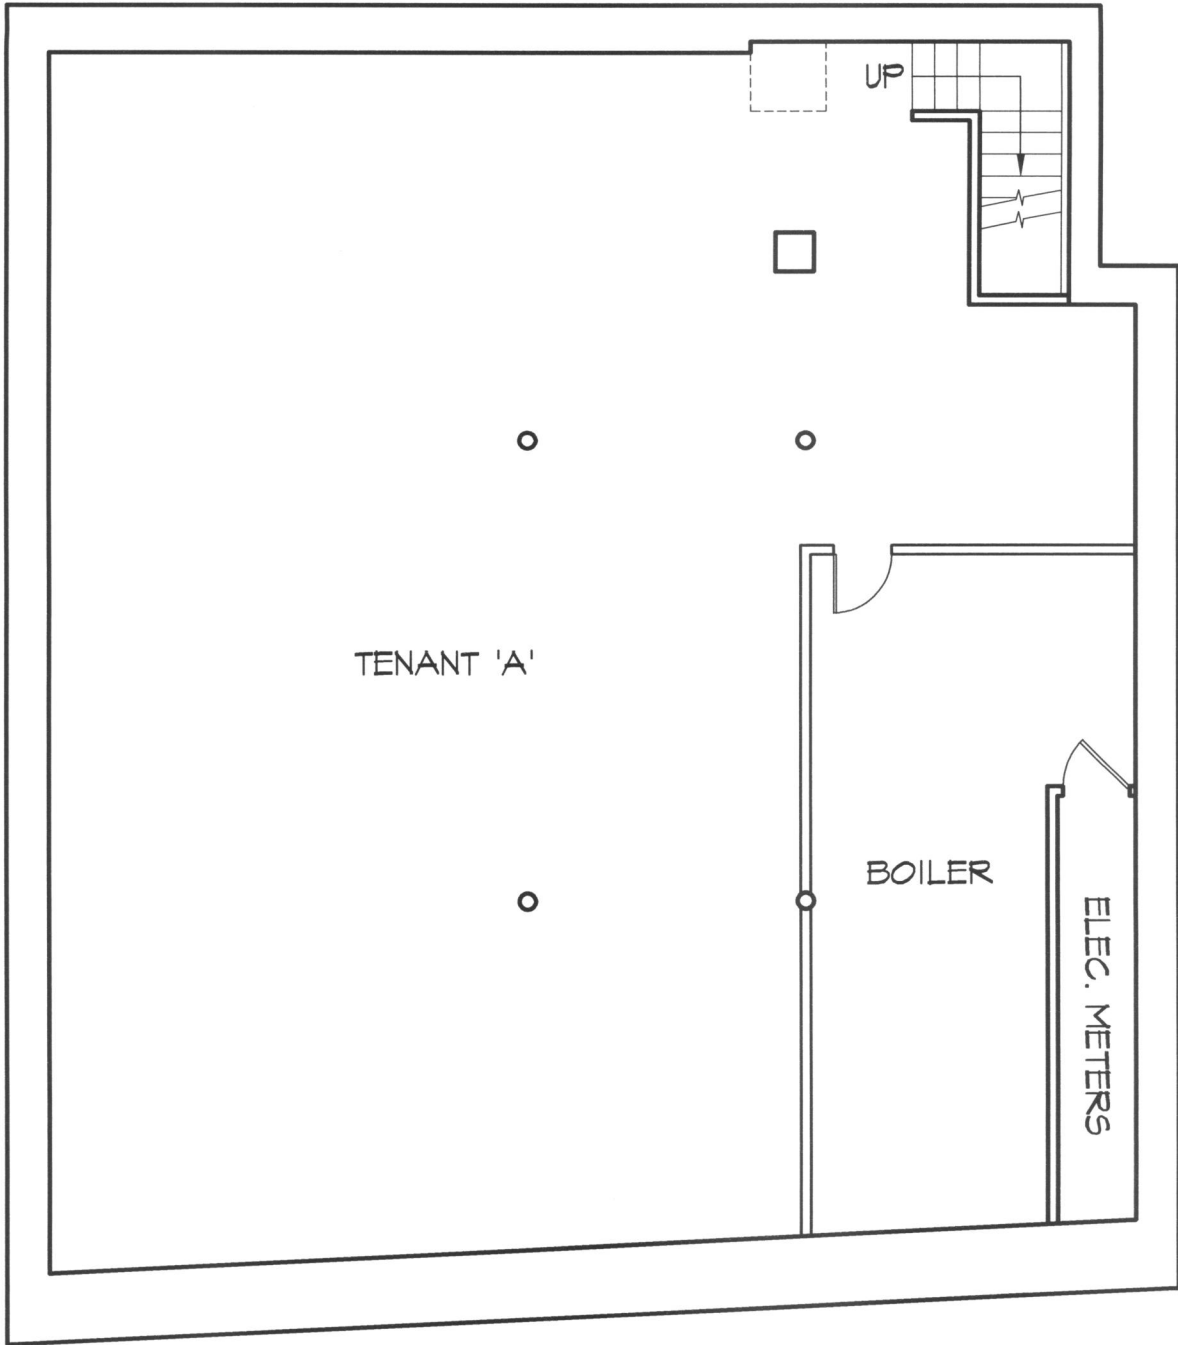

BROADWAY

1

# BASEMENT PLAN

1/8"=1'-0"



ALAN GAYNOR + COMPANY P.C.  
 architects and designers  
 434 broadway new york new york 10013 t/212 334.0900 f/212 966.8652



## EX-B

Refer to drawing: BASEMENT PLAN


Project Name: 1628 BROADWAY, NY, NY

Date: 07/17/13

Sheet No:

Project: 1326

WEST 50TH STREET

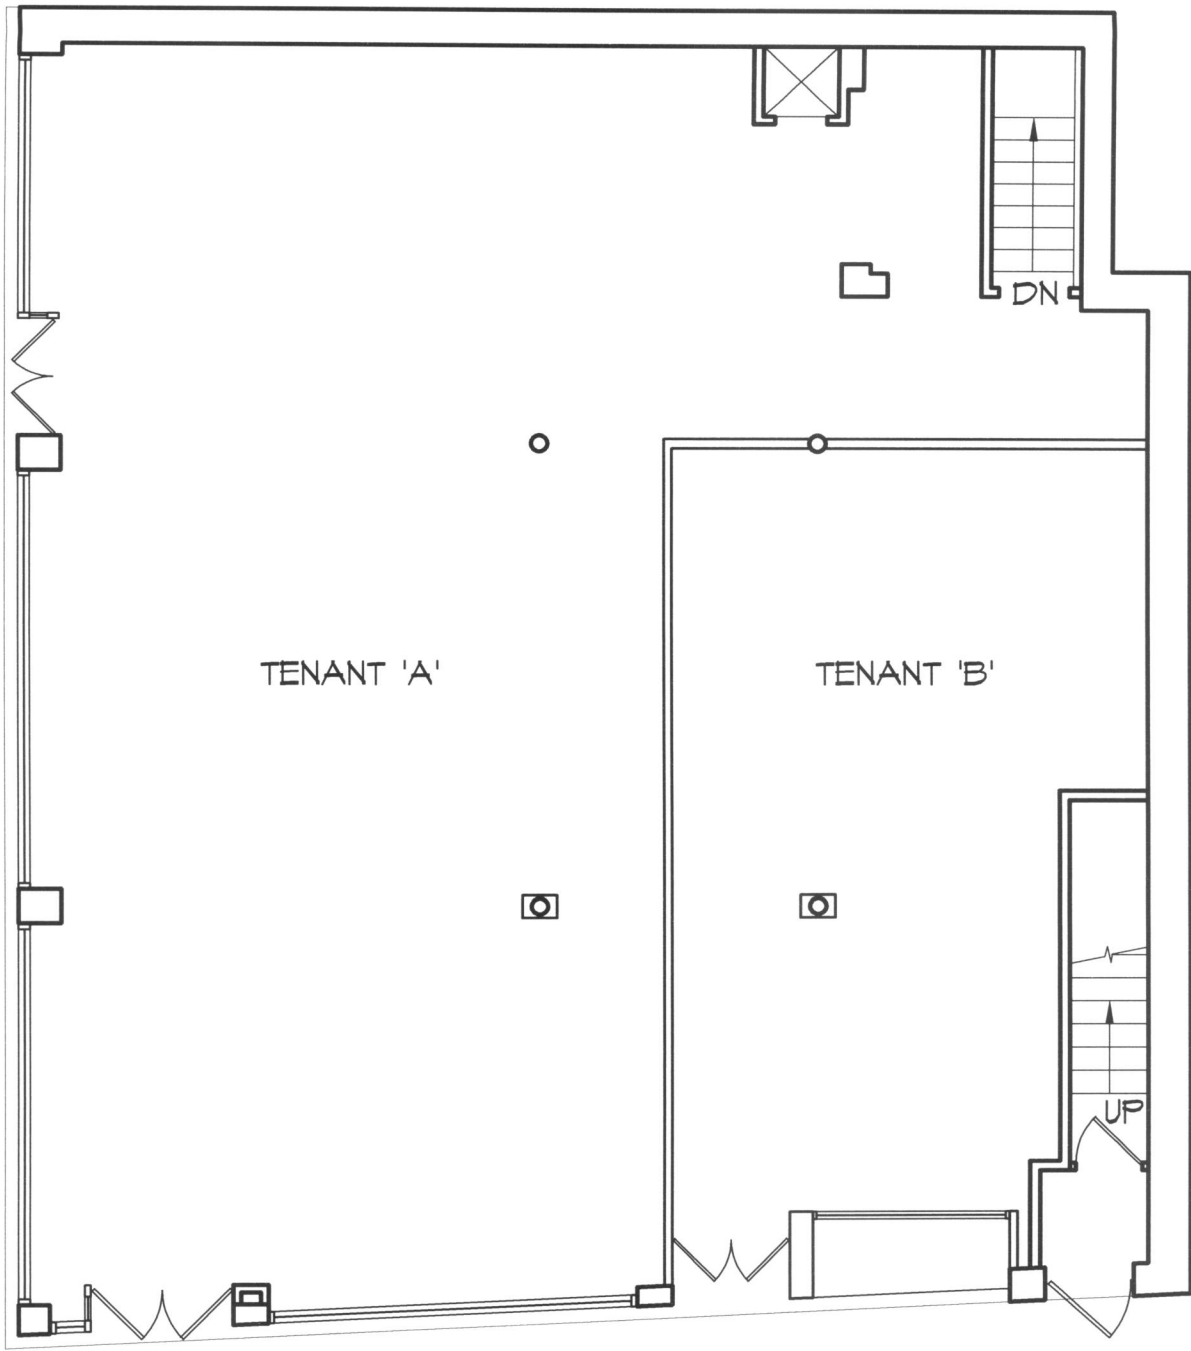

BROADWAY

1

# FIRST FLOOR PLAN

1/8"=1'-0"



ALAN GAYNOR + COMPANY P.C.  
 architects and designers  
 434 broadway new york new york 10013 t/212 334.0900 f/212 966.8652



EX-1

Sheet No:


Refer to drawing: FIRST FLOOR PLAN

Project Name: 1628 BROADWAY, NY, NY

Date: 07/17/13

Project: 1326

This document, and the ideas and designs incorporated herein, as an instrument of professional services, is the property of ALAN GAYNOR + COMPANY, P.C., and is not to be used in whole or in part, for any other project without the written authorization of ALAN GAYNOR + COMPANY, P.C. ©2013 ALAN GAYNOR + COMPANY, P.C. All Rights Reserved.

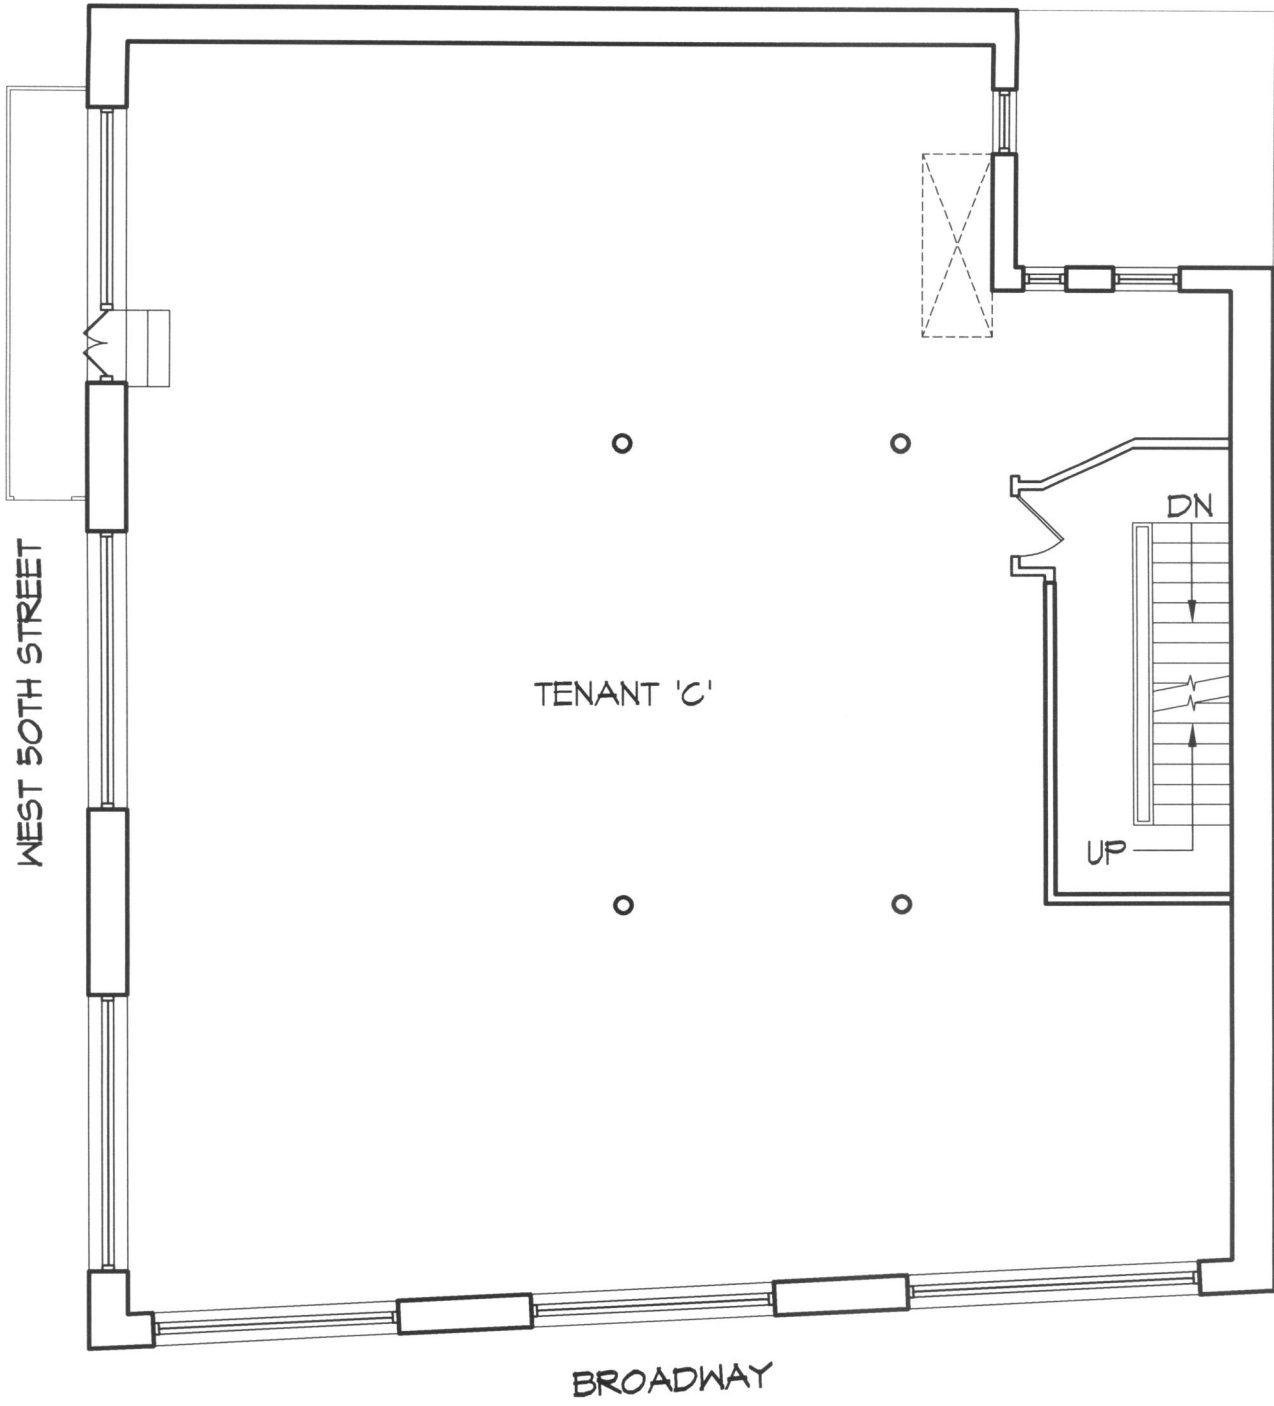

**1 SECOND FLOOR PLAN**  
 1/8"=1'-0"



ALAN GAYNOR + COMPANY P.C.  
 architects and designers  
 434 broadway new york new york 10013 t/212 334.0900 f/212 966.8652




**EX-2**  
 Sheet No:  
 Project: 1326

Refer to drawing: **SECOND FLOOR PLAN**

Project Name: **1628 BROADWAY, NY, NY**

Date: **07/17/13**

This document, and the ideas and designs incorporated herein, as an instrument of professional services, is the property of ALAN GAYNOR + COMPANY, P.C., and is not to be used in whole or in part, for any other project without the written authorization of ALAN GAYNOR + COMPANY, P.C. ©2013 ALAN GAYNOR + COMPANY, P.C. All Rights Reserved.

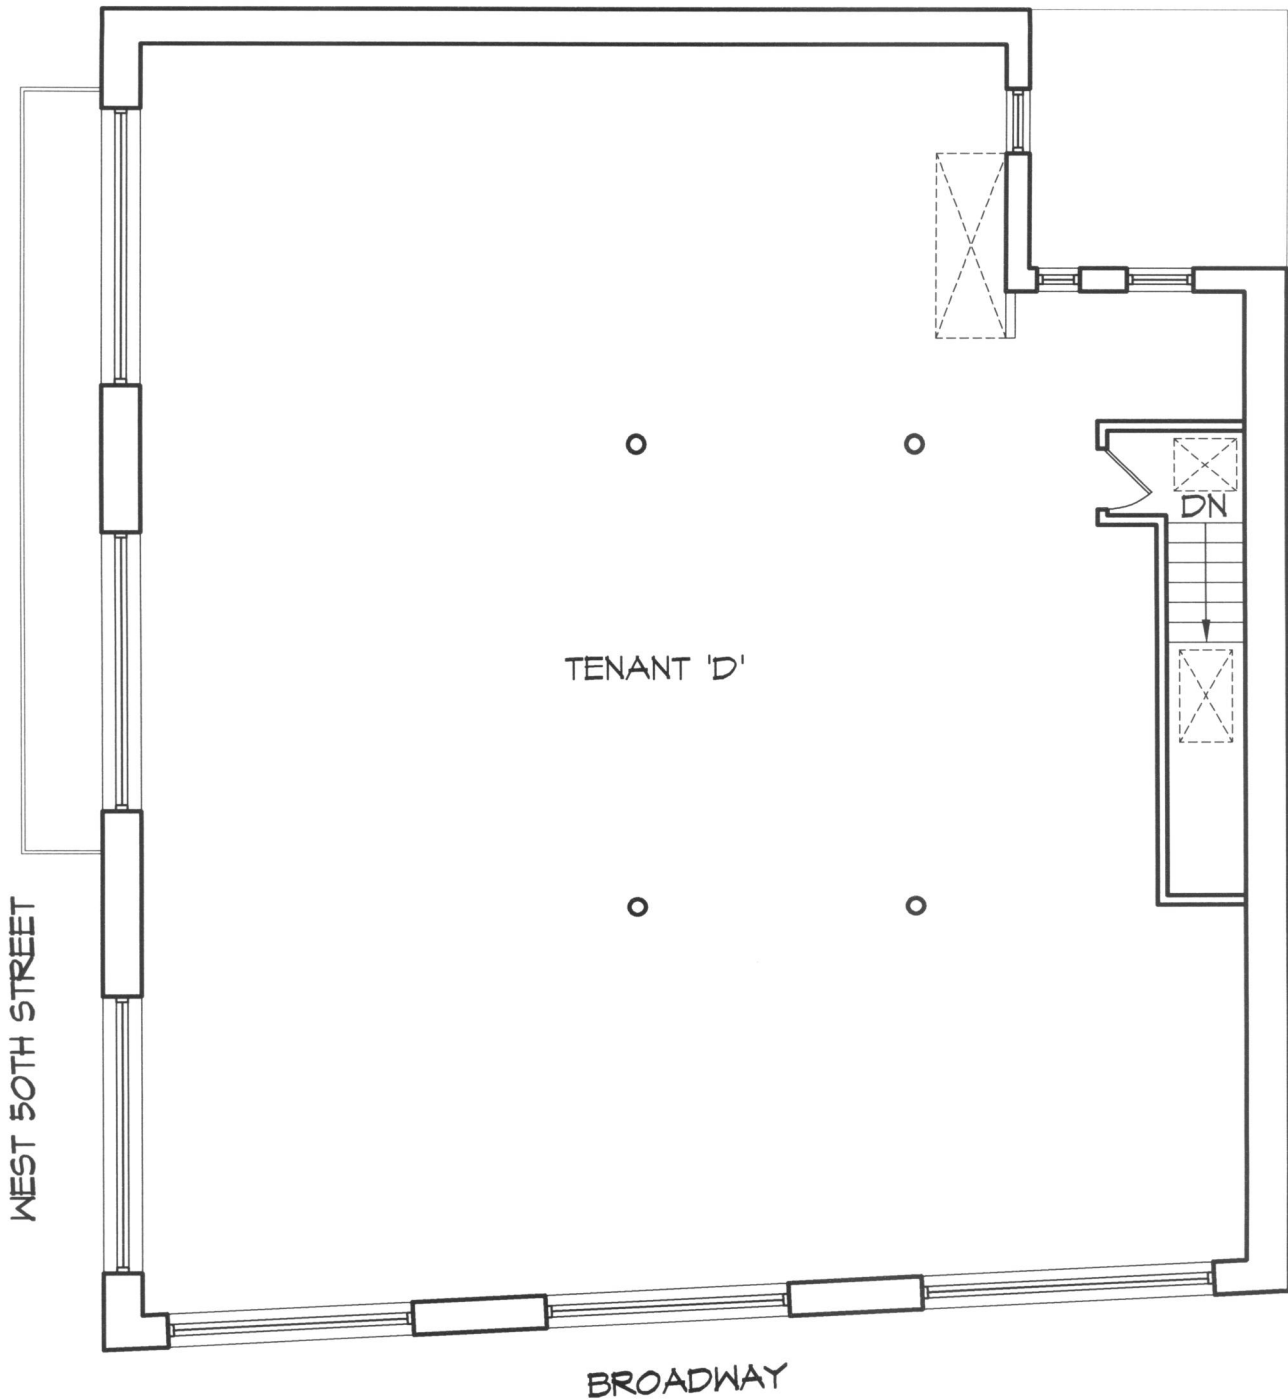

**1** THIRD FLOOR PLAN  
 1/8"=1'-0"



ALAN GAYNOR + COMPANY P.C.  
 architects and designers  
 434 broadway new york new york 10013 t/212 334.0900 f/212 966.8652



**EX-3**  
 Sheet No:

Refer to drawing: **THIRD FLOOR PLAN**

Project Name: **1628 BROADWAY, NY, NY**

Date: **07/17/13**

Project: **1326**

This document, and the ideas and designs incorporated herein, as an instrument of professional services, is the property of ALAN GAYNOR + COMPANY, P.C., and is not to be used in whole or in part, for any other project without the written authorization of ALAN GAYNOR + COMPANY, P.C. ©2013 ALAN GAYNOR + COMPANY, P.C. All Rights Reserved.