



# RIVERA CUALE

BUERTO VALLARTA

LOCATION MAP



ELEVATION



FLOOR PLAN



APARTMENT

## BUILDING A APARTMENT 101-A TYPE D

LOCATION

FIRST LEVEL

BEDROOM / BATHROOMS

2BED / 2BATH

	SQUARE FEET	SQUARE METERS
AC AREA	1,193	110.85
OUTDOOR AREA	689	64.00
TOTAL AREA	1,882	174.85



GRAPHIC SCALES





# RIVERA CUALE

BUERTO VALLARTA

LOCATION MAP



ELEVATION



FLOOR PLAN



APARTMENT

## BUILDING A APARTMENT 101-B TYPE E

LOCATION


FIRST LEVEL

BEDROOM / BATHROOMS

1BED / 1.5BATH

	SQUARE FEET	SQUARE METERS
AC AREA	931	86.45
OUTDOOR AREA	40	3.75
TOTAL AREA	971	90.20

GRAPHIC SCALES

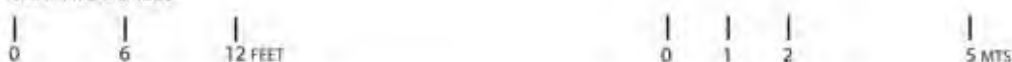



# RIVERA CUALE

PUERTO VALLARTA

LOCATION MAP



ELEVATION



FLOOR PLAN



APARTMENT

## BUILDING A APARTMENT 101-B TYPE E 2 BED

LOCATION

FIRST LEVEL

BEDROOM / BATHROOMS

2BED / 2BATH

	SQUARE FEET	SQUARE METERS
AC AREA	931	86.45
OUTDOOR AREA	40	3.75
TOTAL AREA	971	90.20

GRAPHIC SCALES







# RIVERA CUALE

PUERTO VALLARTA

LOCATION MAP



ELEVATION



FLOOR PLAN



APARTMENT

## BUILDING A APARTMENT 203 TYPE B


LOCATION

SECOND LEVEL



BEDROOM / BATHROOMS

3BED + STUDIO / 2BATH

	SQUARE FEET	SQUARE METERS
AC AREA	1,819	169.00
OUTDOOR AREA	360	33.50
TOTAL AREA	2,179	202.50

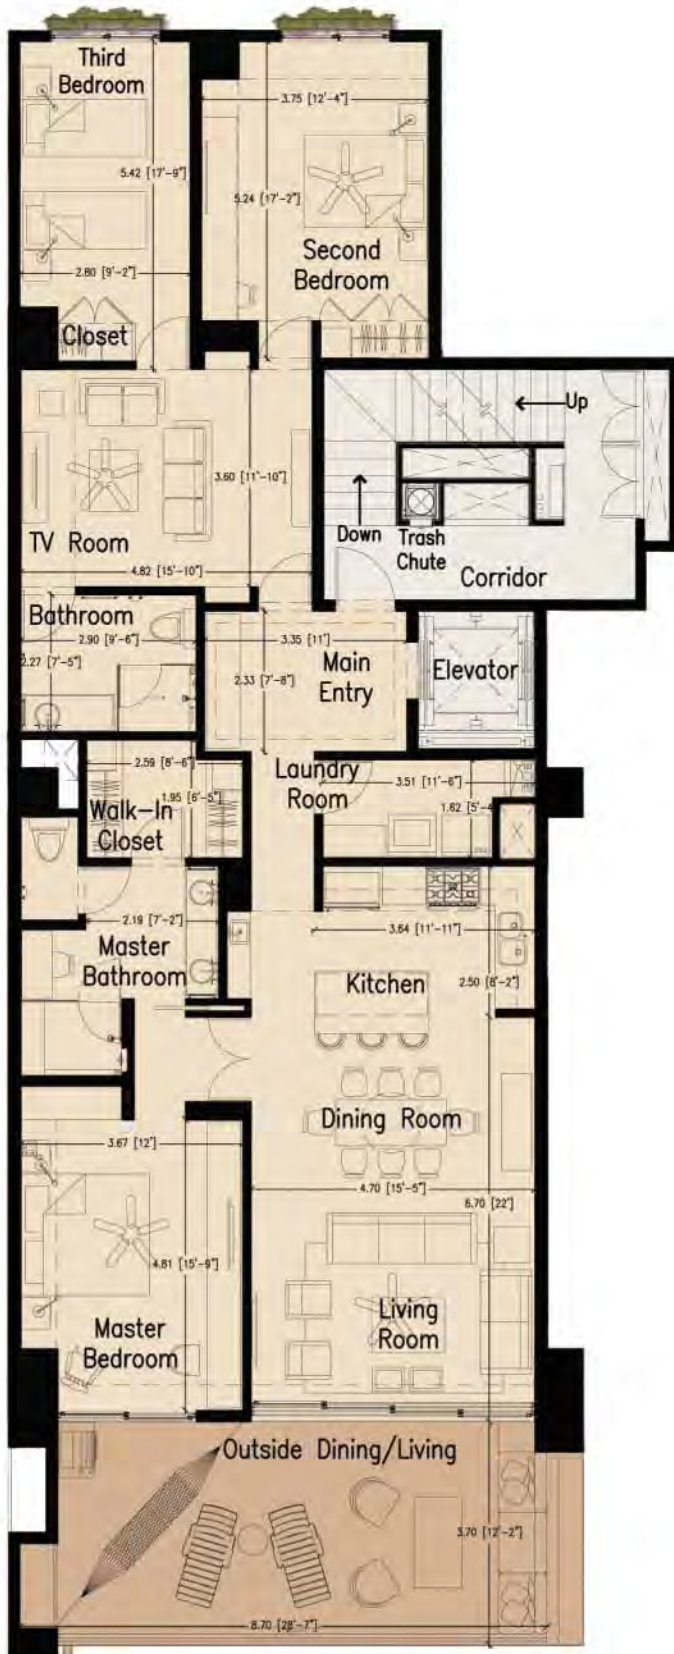

GRAPHIC SCALES

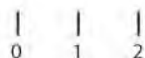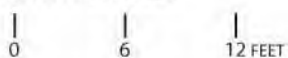

5 MTS



# RIVERA CUALE

BUERTO VALLARTA

LOCATION MAP



ELEVATION



FLOOR PLAN



APARTMENT

## BUILDING A APARTMENT 404-B TYPE E

LOCATION

FOURTH LEVEL

BEDROOM / BATHROOMS

1BED / 1.5BATH

	SQUARE FEET	SQUARE METERS
AC AREA	922	85.70
OUTDOOR AREA	51	4.75
TOTAL AREA	973	90.45



GRAPHIC SCALES





# RIVERA CUALE

BUERTO VALLARTA

LOCATION MAP



ELEVATION



FLOOR PLAN



APARTMENT

## BUILDING A APARTMENT 404-B TYPE E 2BED

LOCATION

FOURTH LEVEL

BEDROOM / BATHROOMS

2BED / 2BATH

	SQUARE FEET	SQUARE METERS
AC AREA	922	85.70
OUTDOOR AREA	51	4.75
TOTAL AREA	973	90.45



GRAPHIC SCALES





# RIVERA CUALE

BUERTO VALLARTA

LOCATION MAP



ELEVATION



FLOOR PLAN



APARTMENT

## BUILDING A APARTMENT 501-B TYPE E 2BED

LOCATION

FIFTH LEVEL

BEDROOM / BATHROOMS

2BED / 2BATH


	SQUARE FEET	SQUARE METERS
AC AREA	922	85.70
OUTDOOR AREA	70	6.50
TOTAL AREA	992	92.20



GRAPHIC SCALES






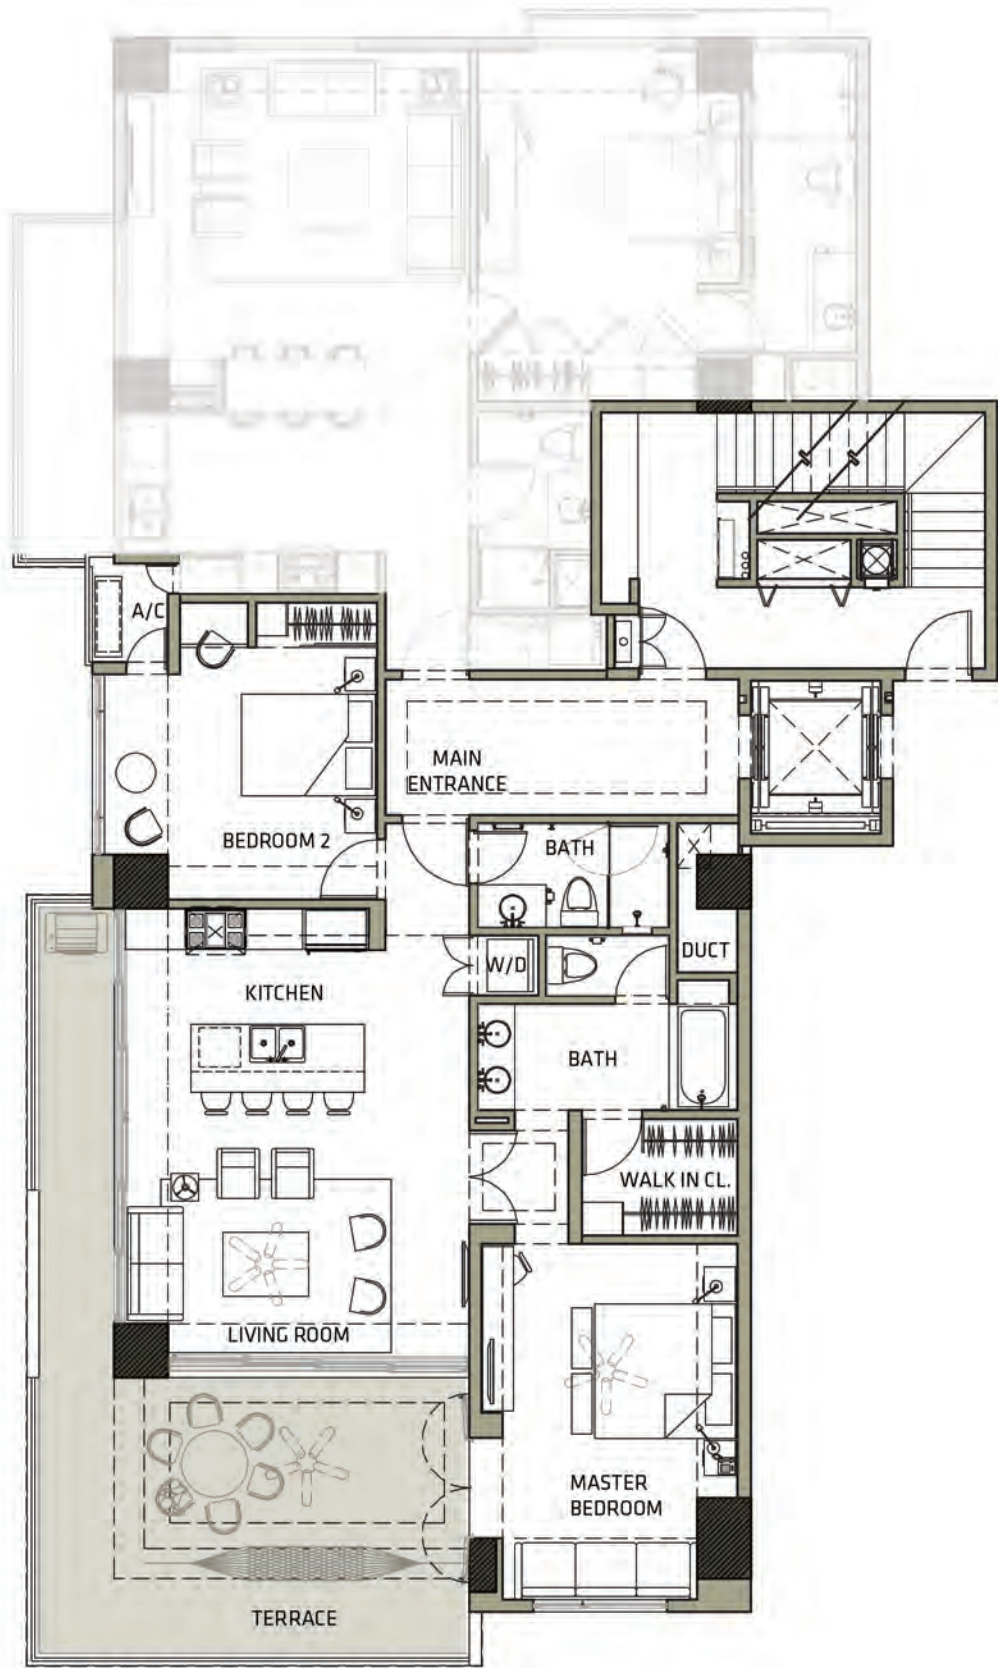


**RIVERA CUALE**  
FUERTE VALLARTA

**UNIT-701A**

MARCH 24, 2013

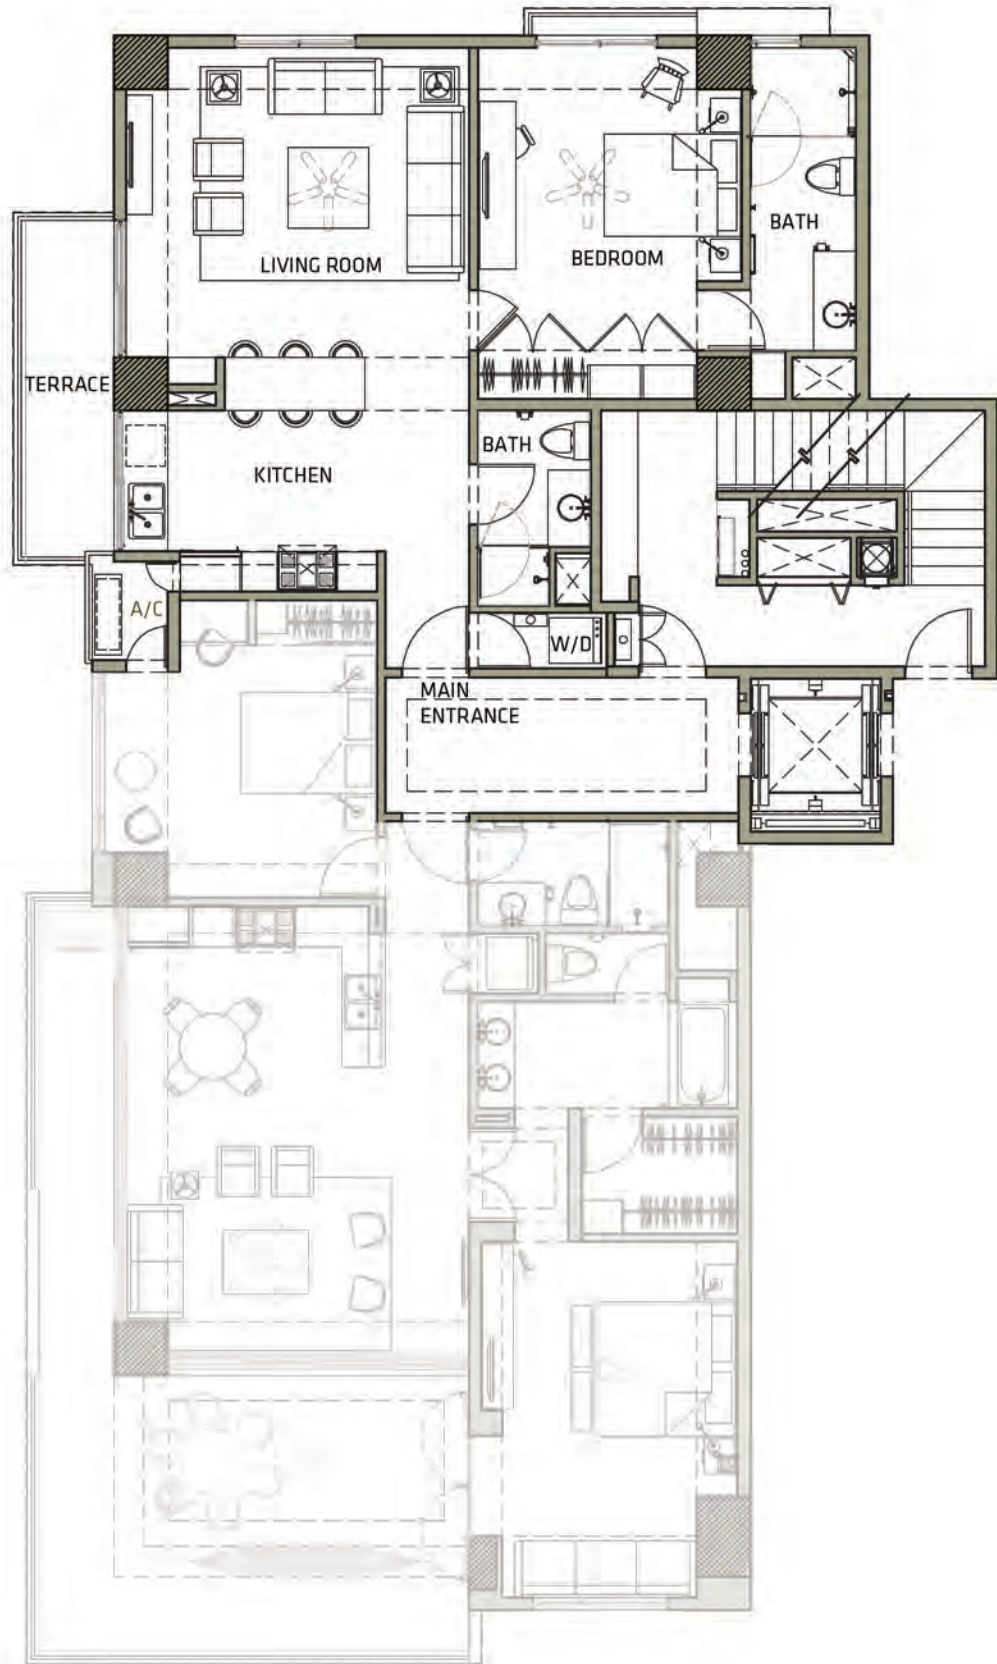


**UNIT-701B**  
 WITH UPGRADES  
 MARCH 24, 2013

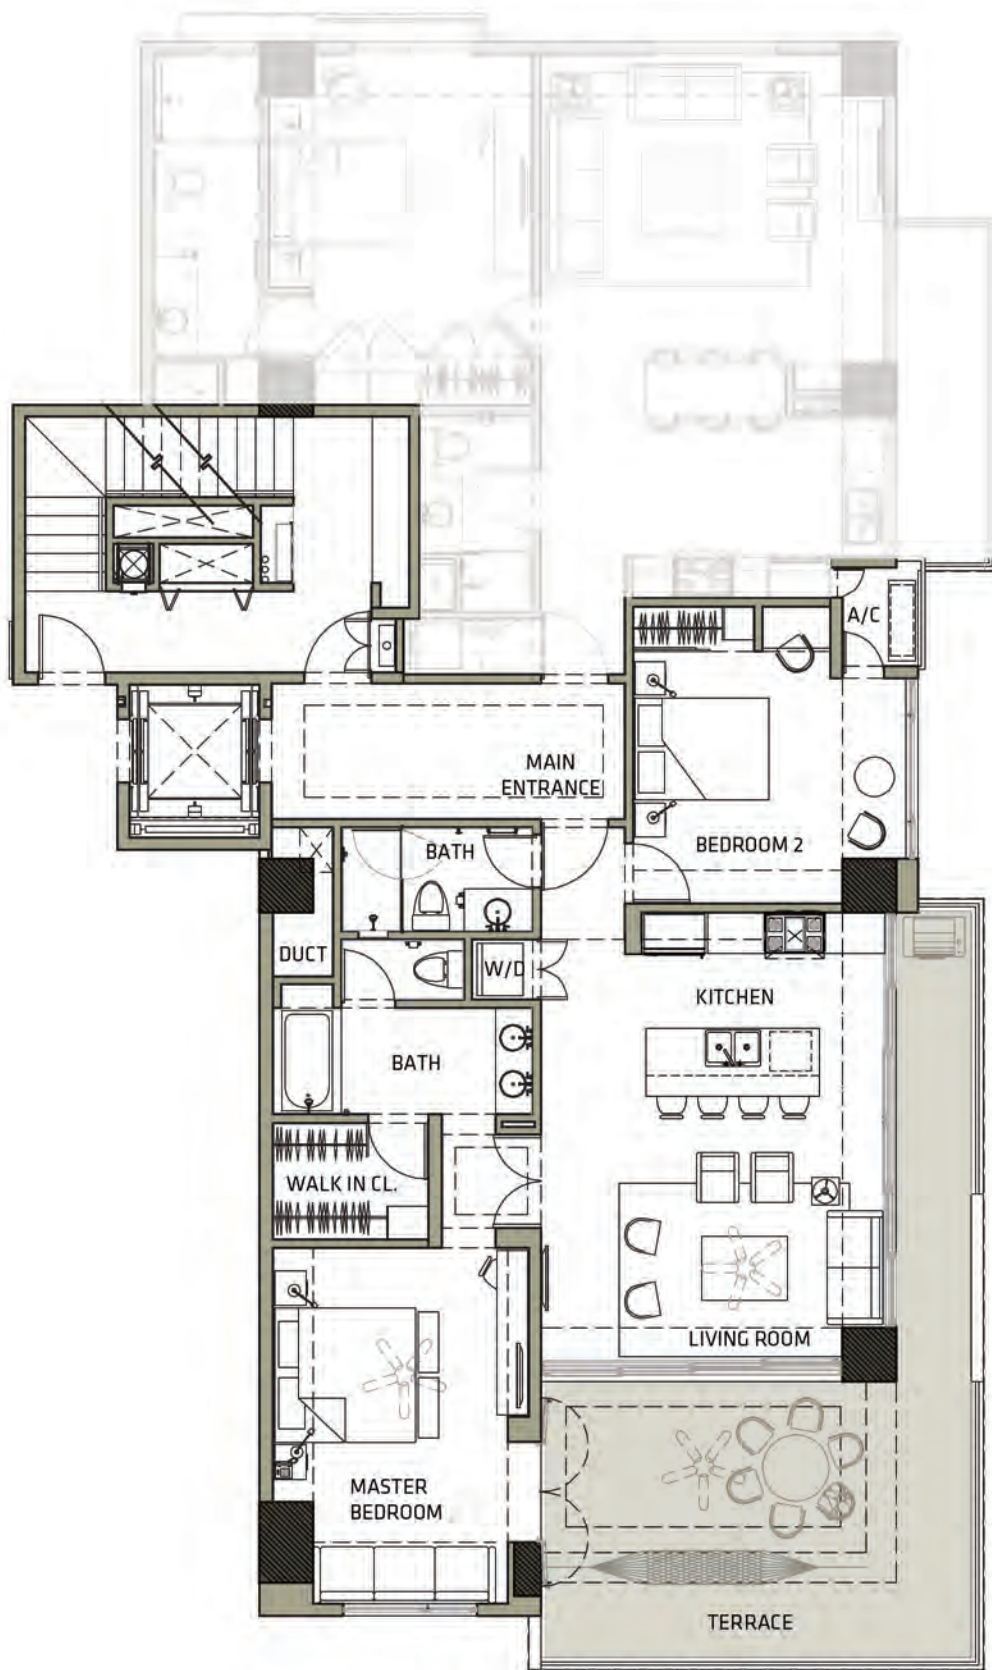

**RIVERA CUALE**  
PURTO VALLARTA

**UNIT-804A**

MARCH 24, 2013

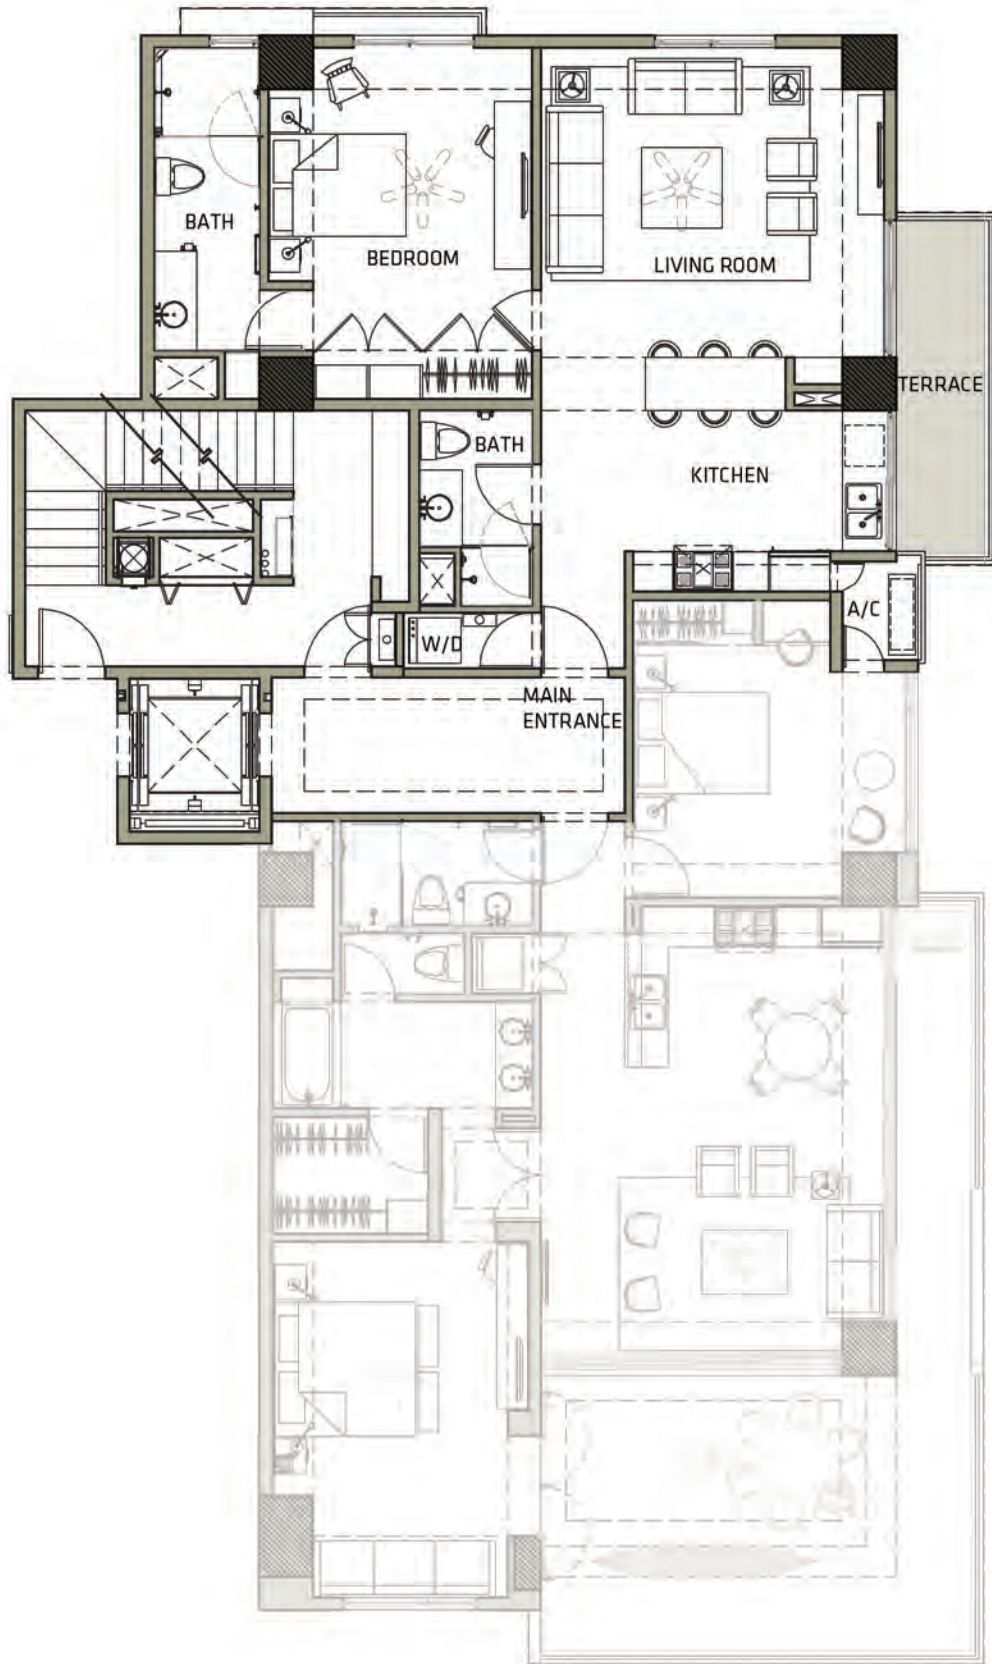

**UNIT-804B**  
 WITH UPGRADES  
 MARCH 24, 2013