

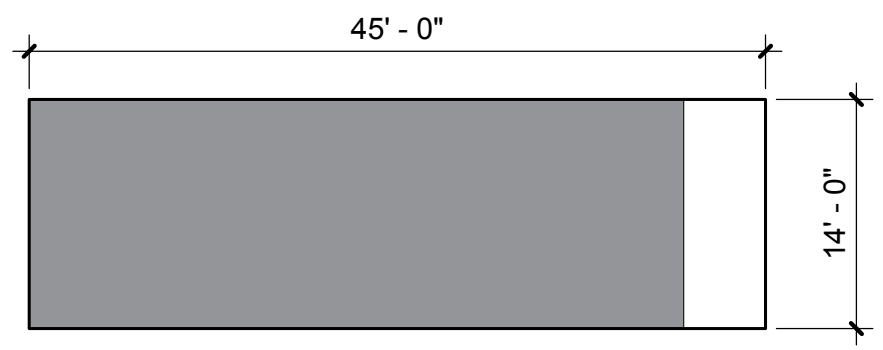



**TRANSPORTATION  
FOOT PRINT**

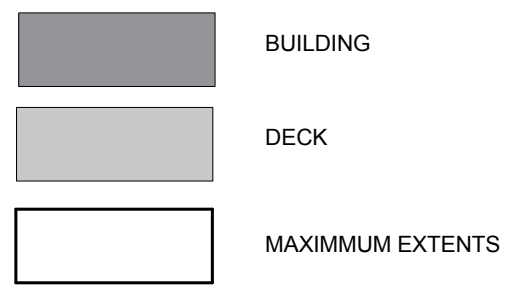


**GREENBUILD  
FOOT PRINT**

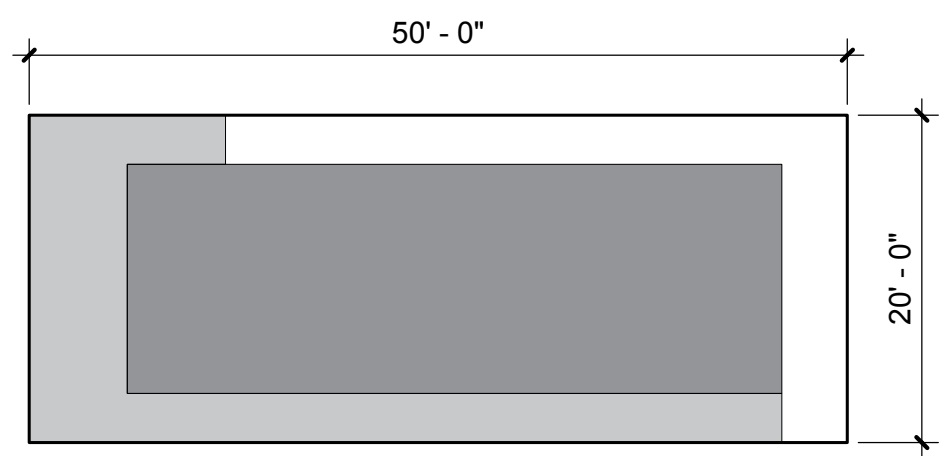

**LOWER NINTH  
FOOT PRINT**

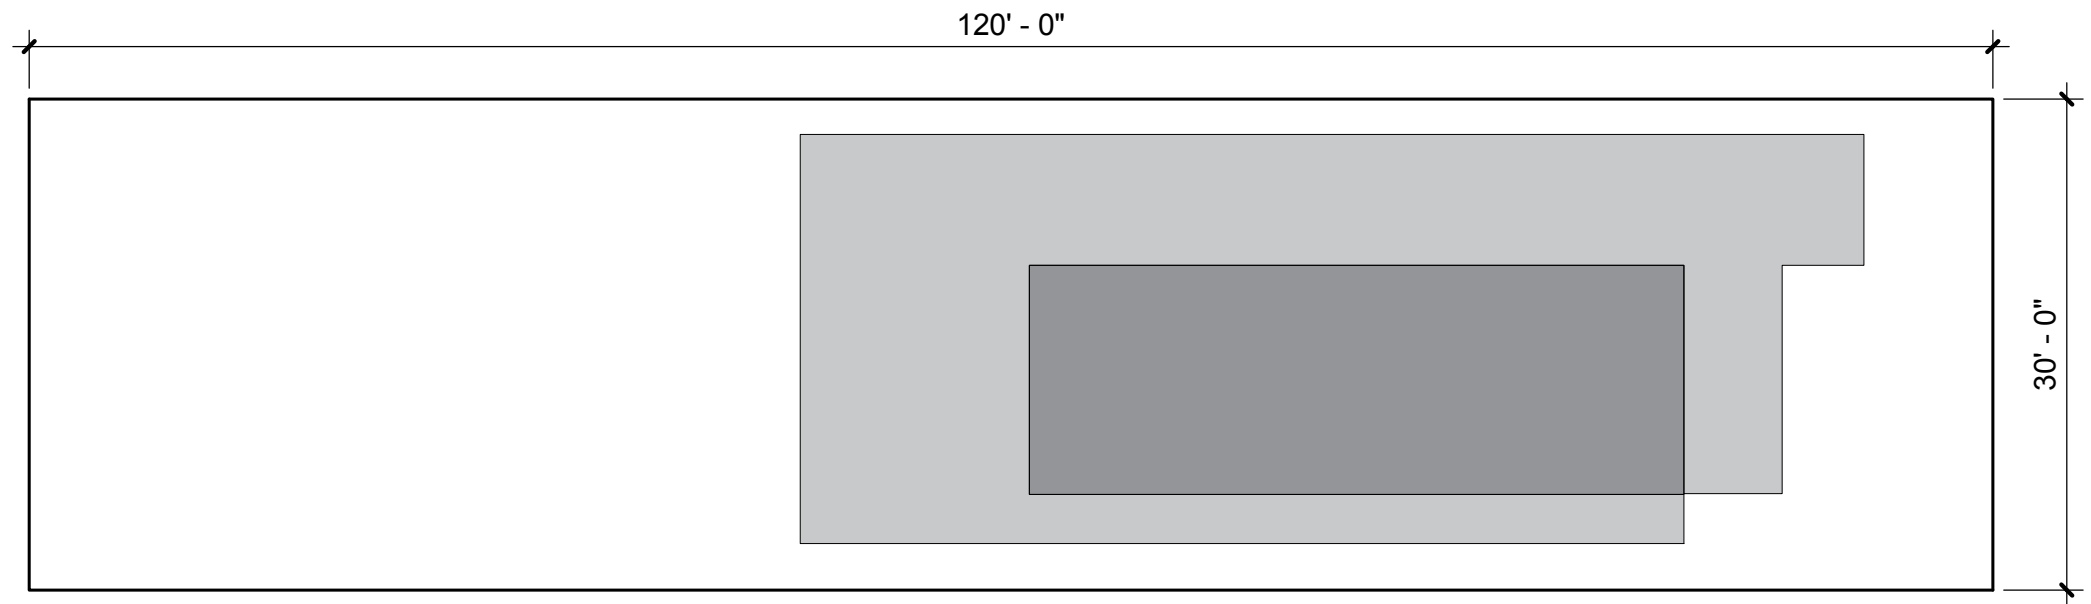






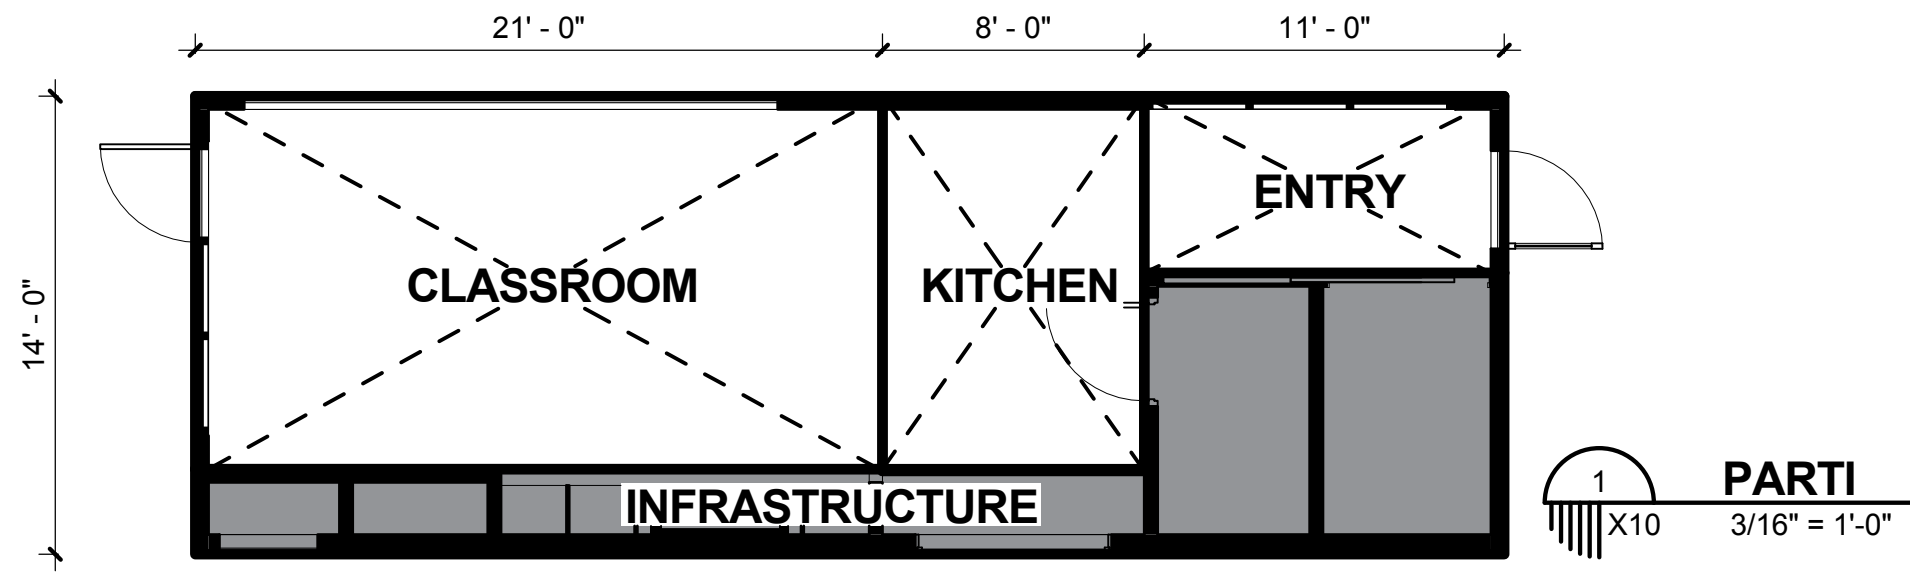




GREENBUILD CONVENTION


LOWER NINTH SITE

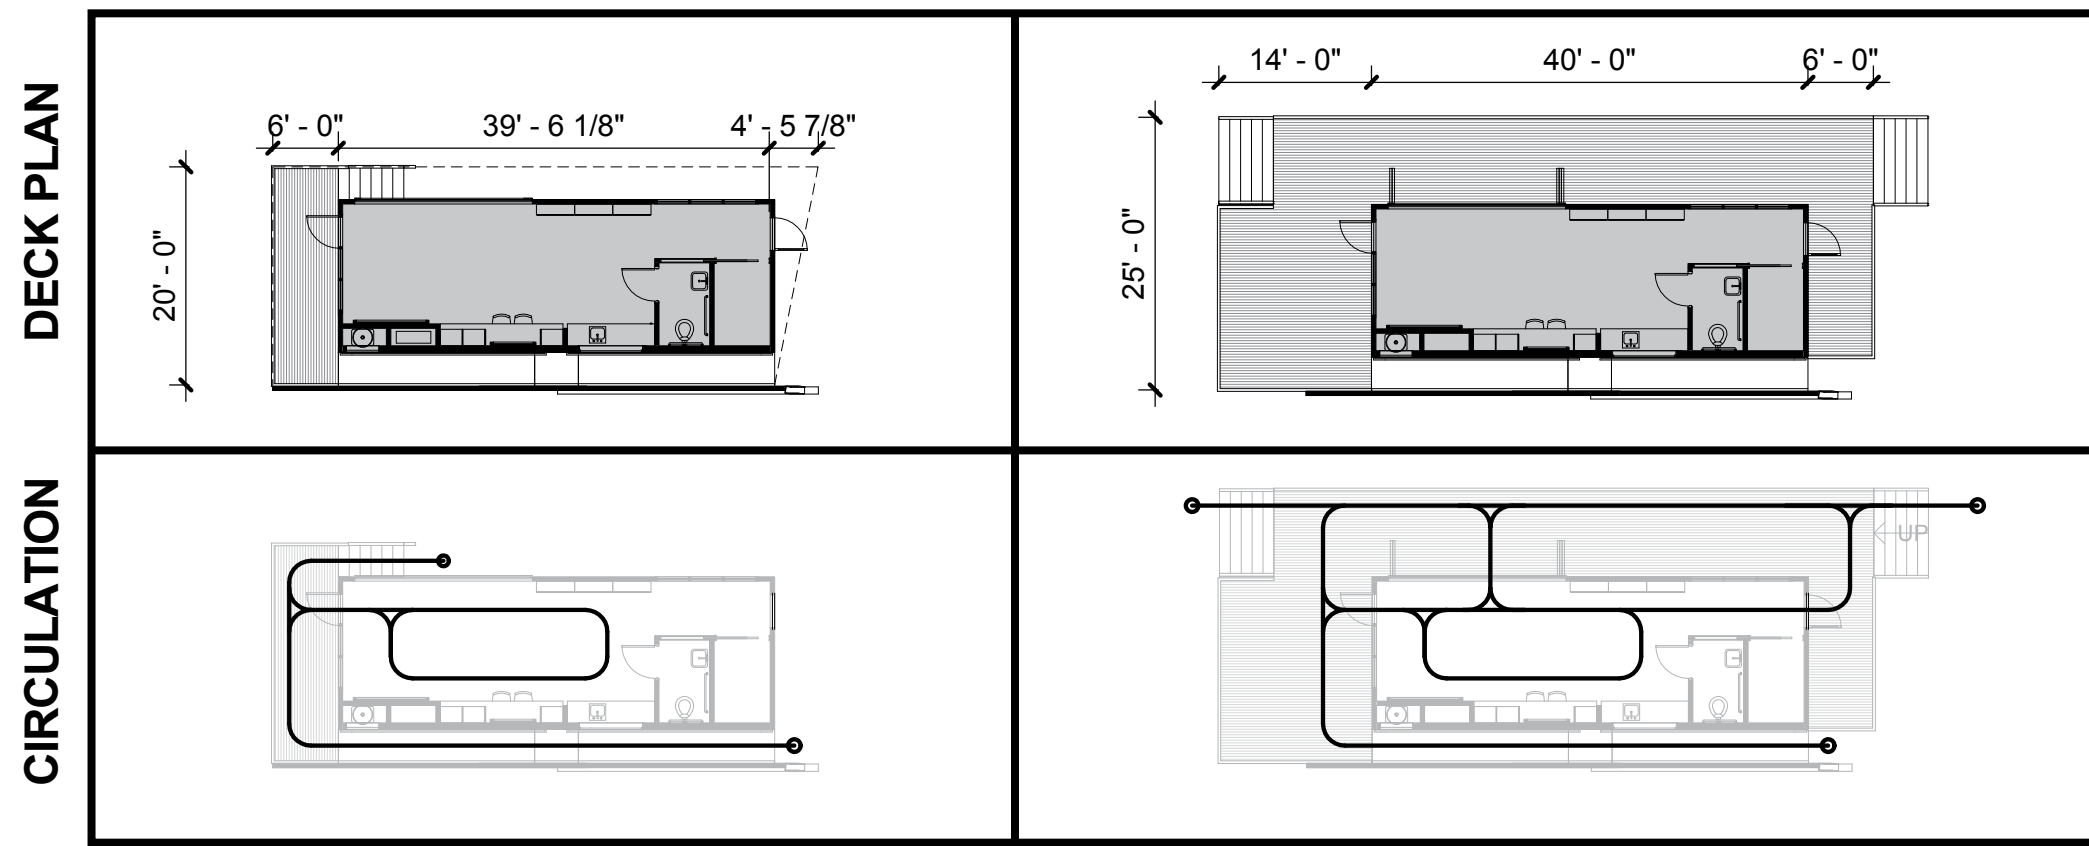

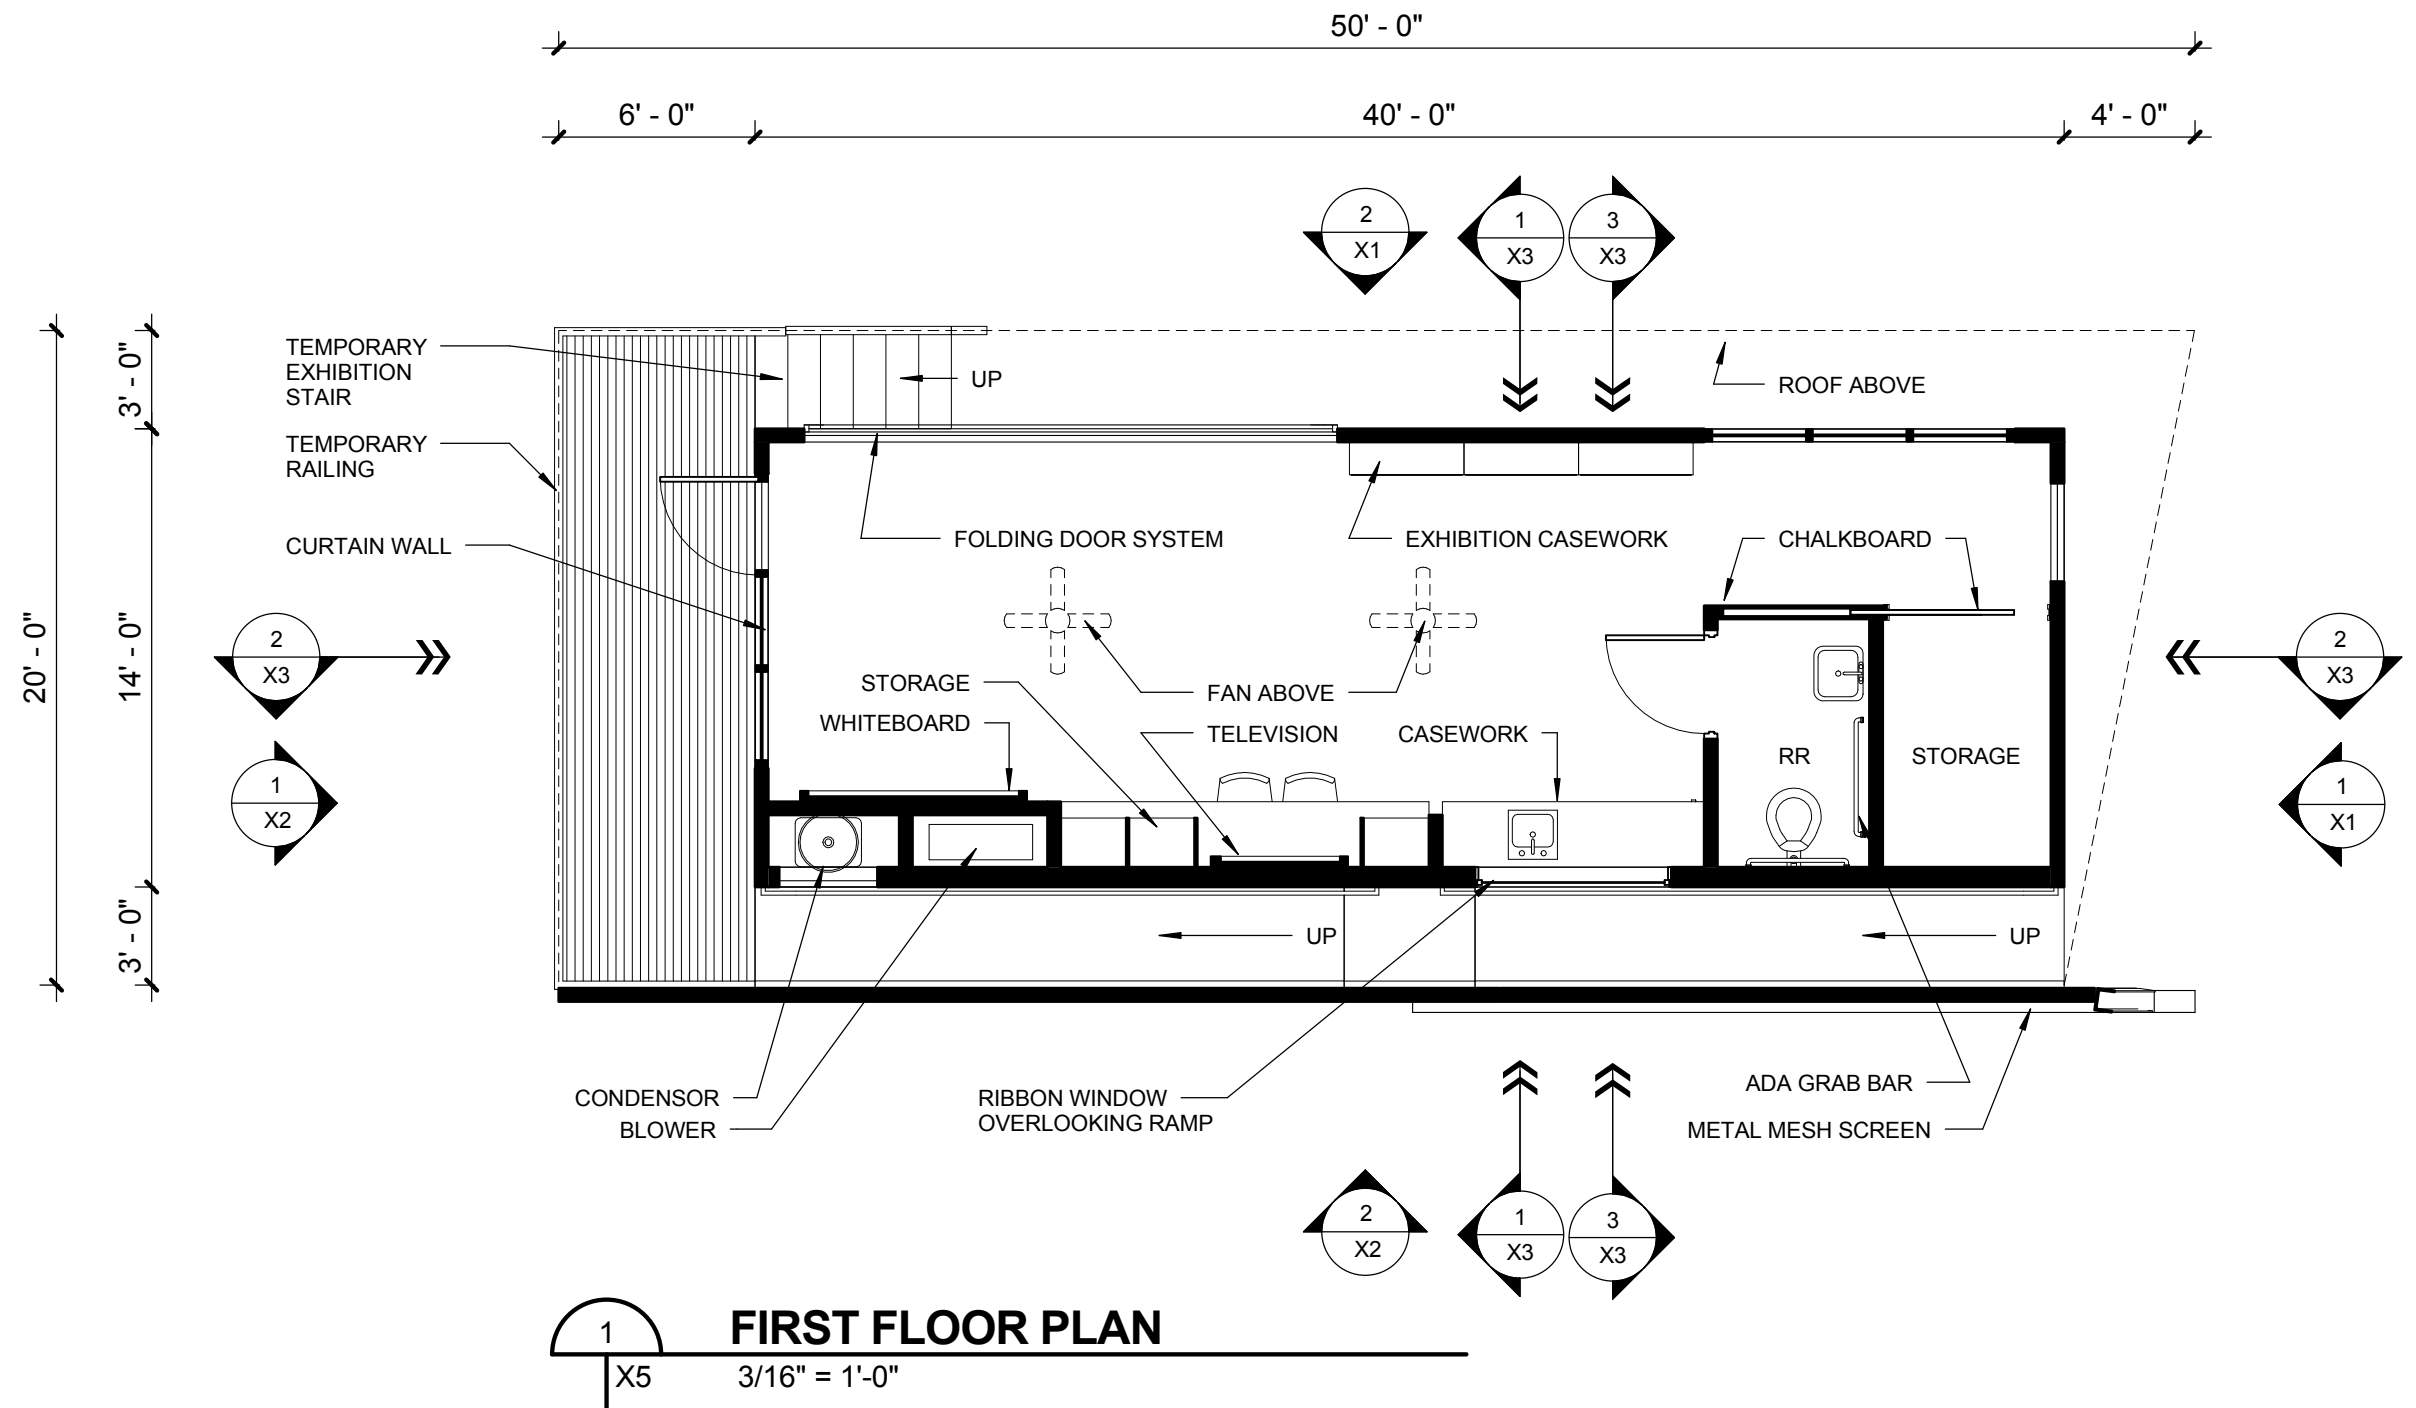


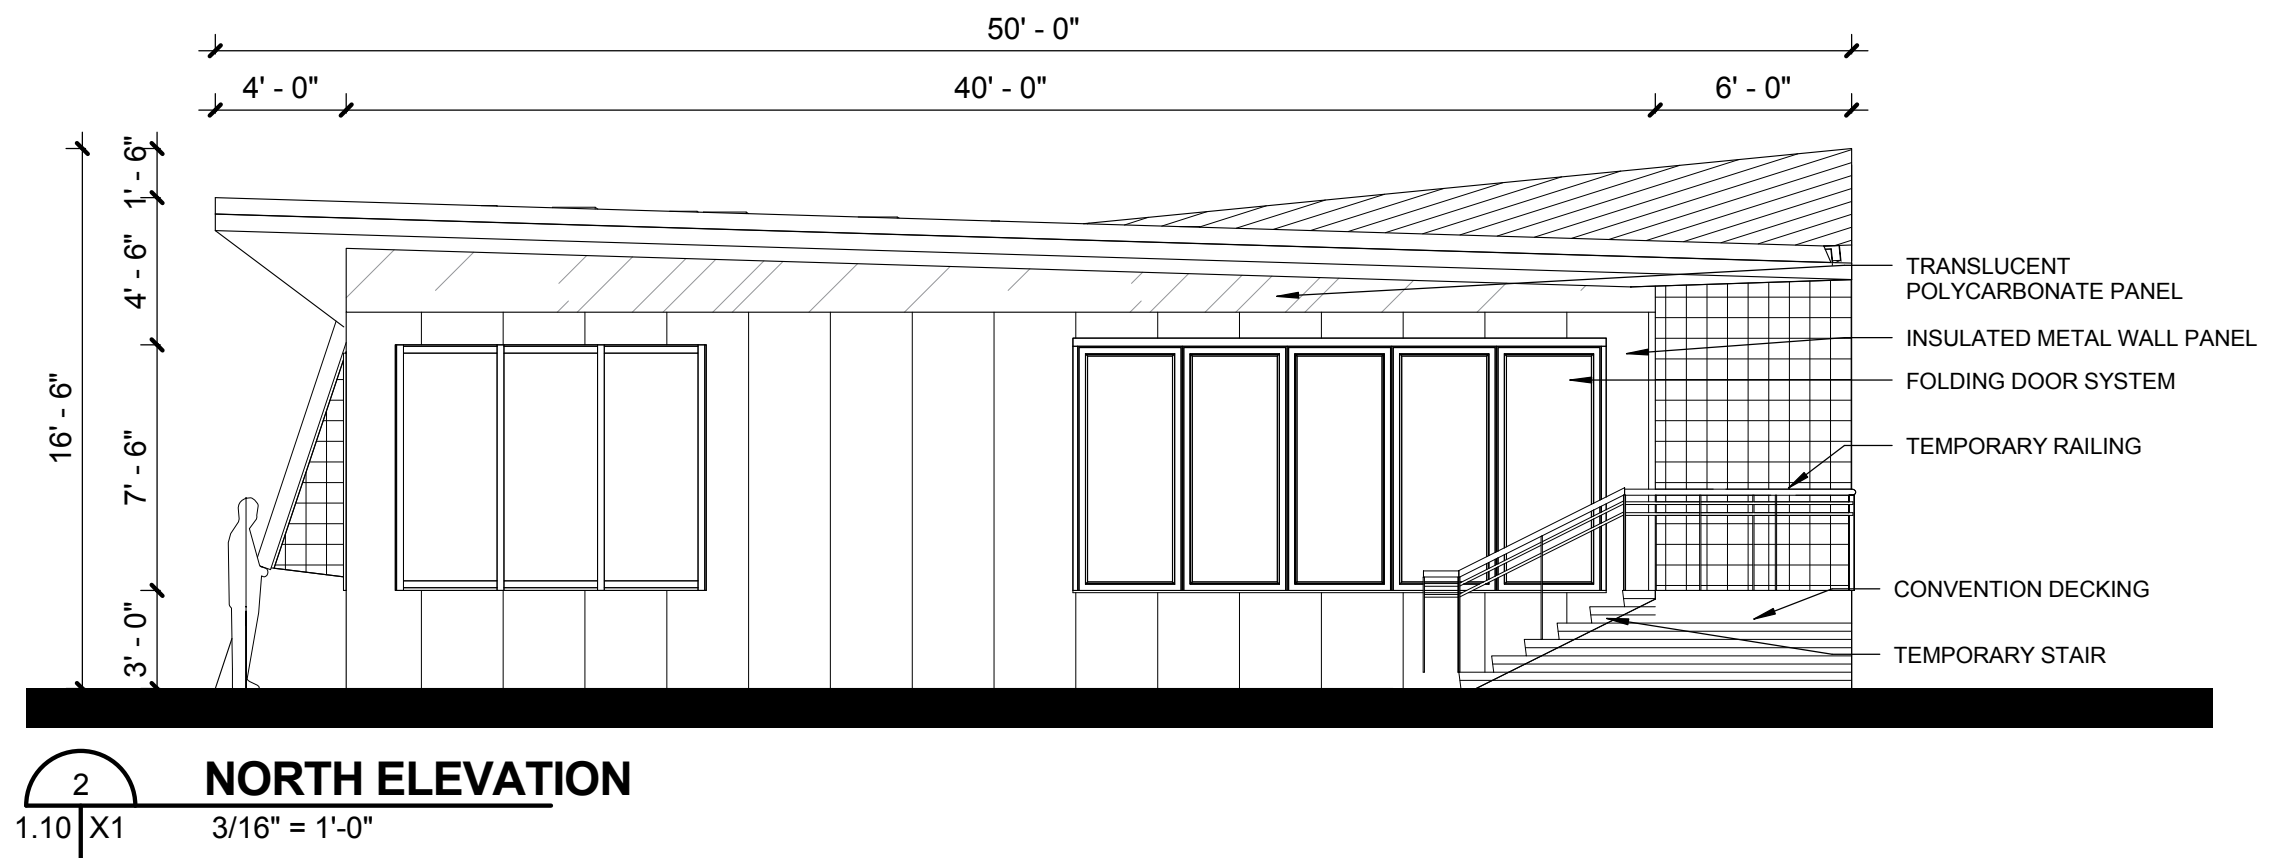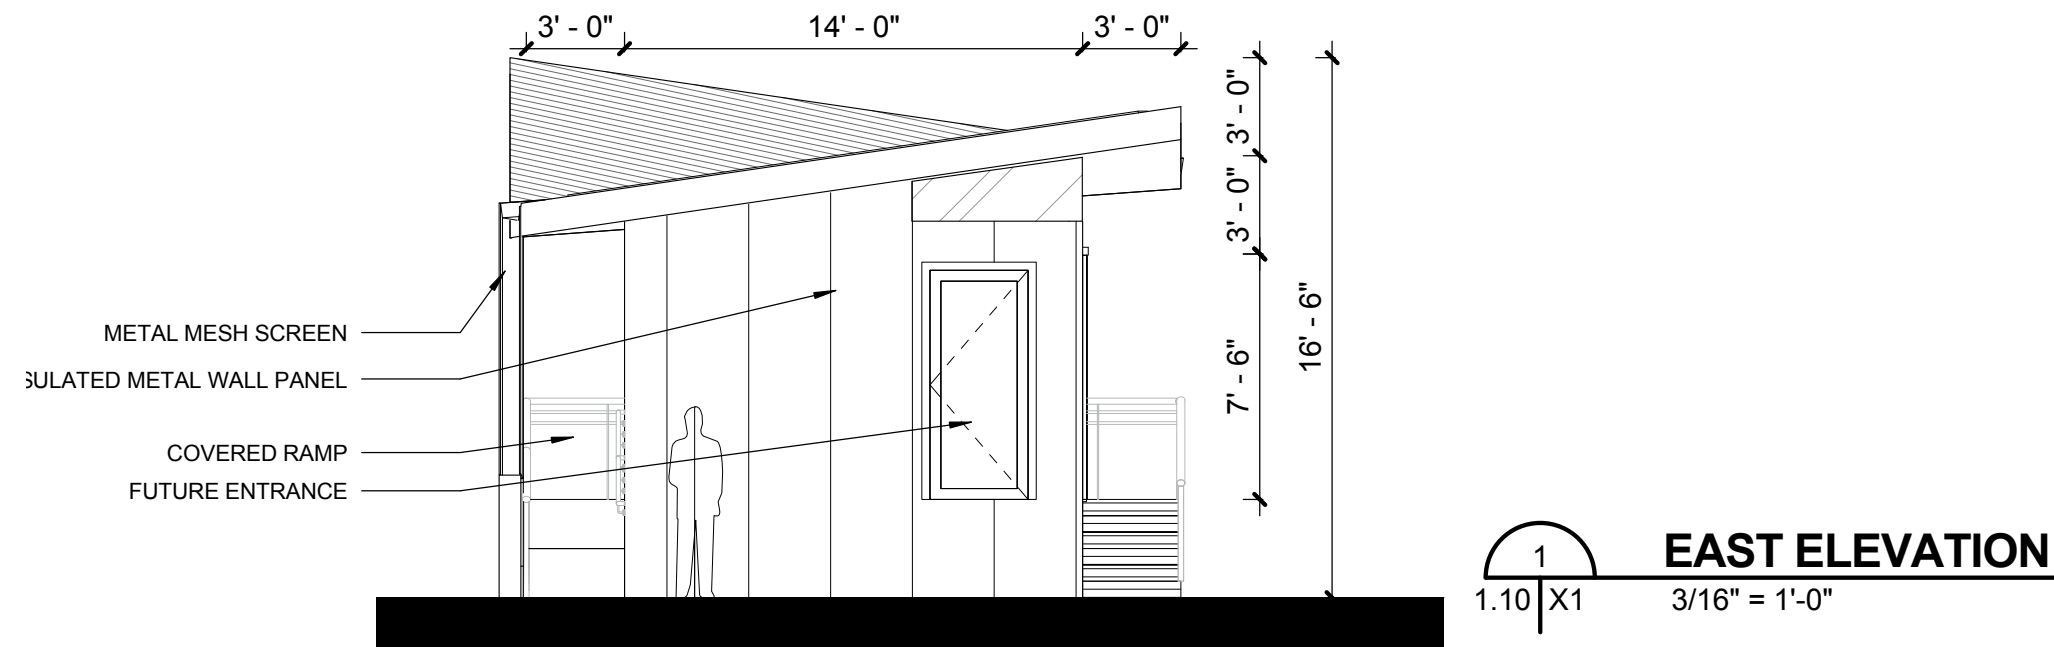

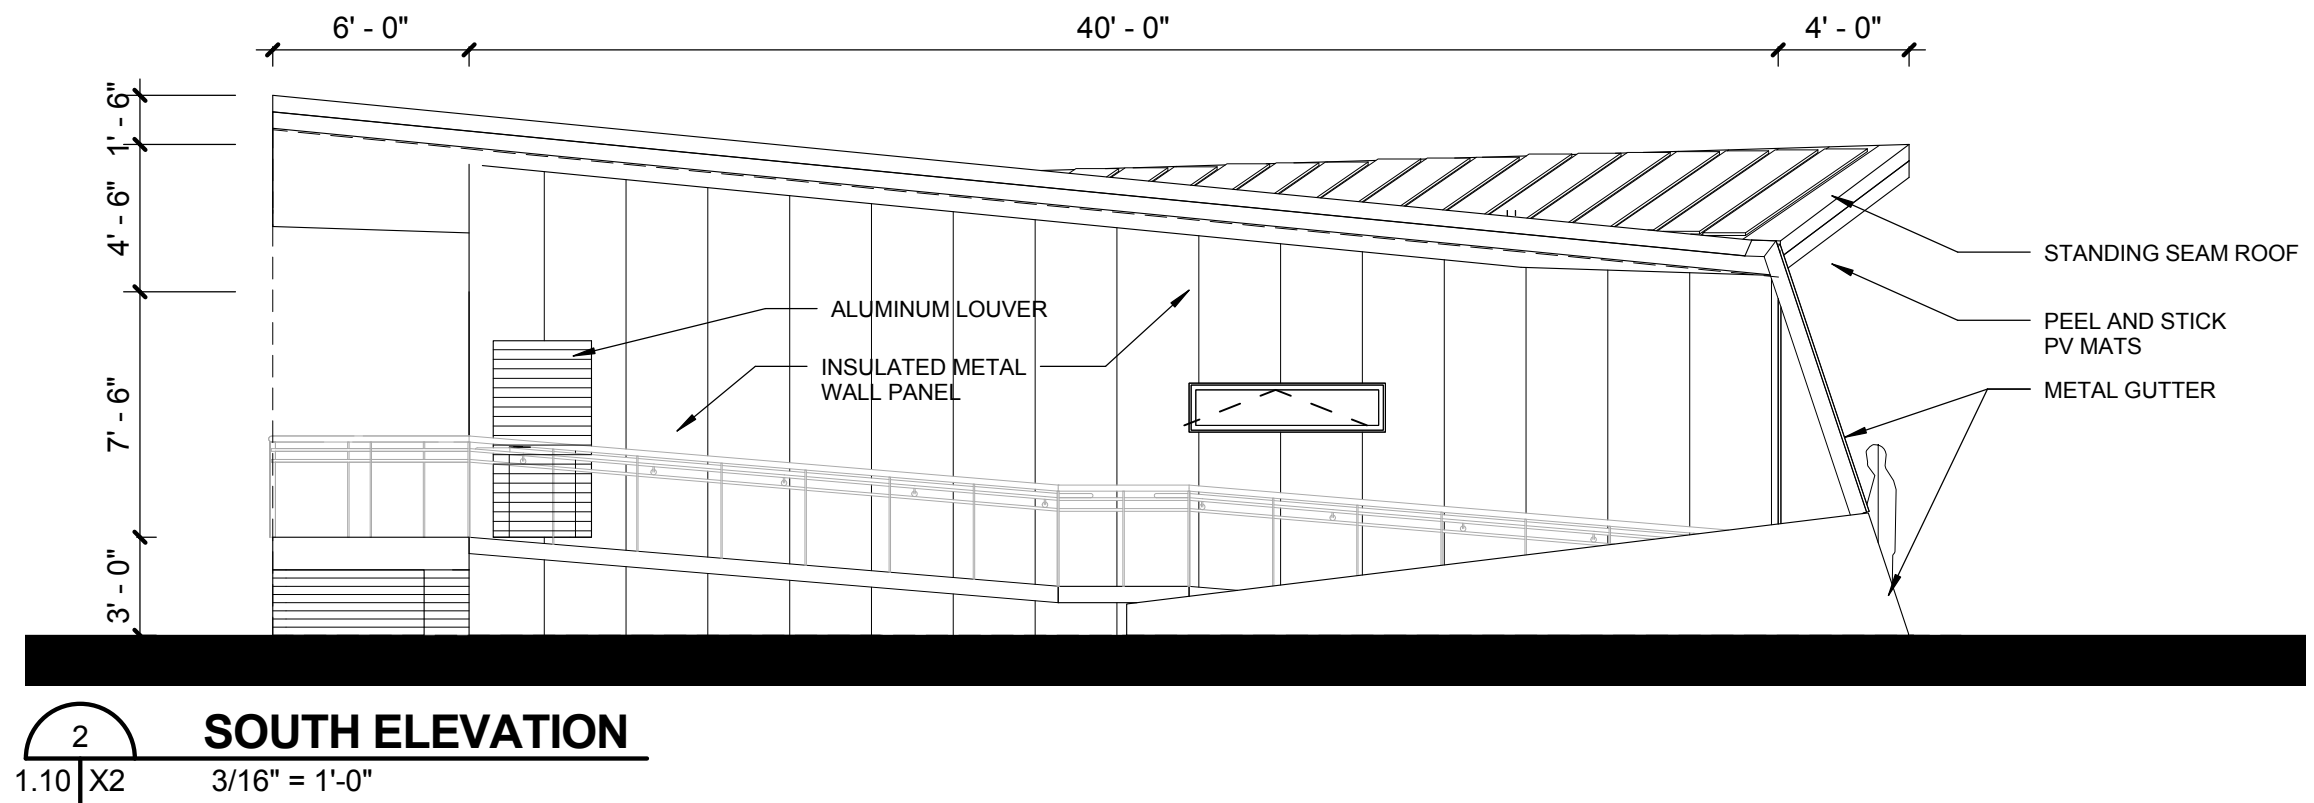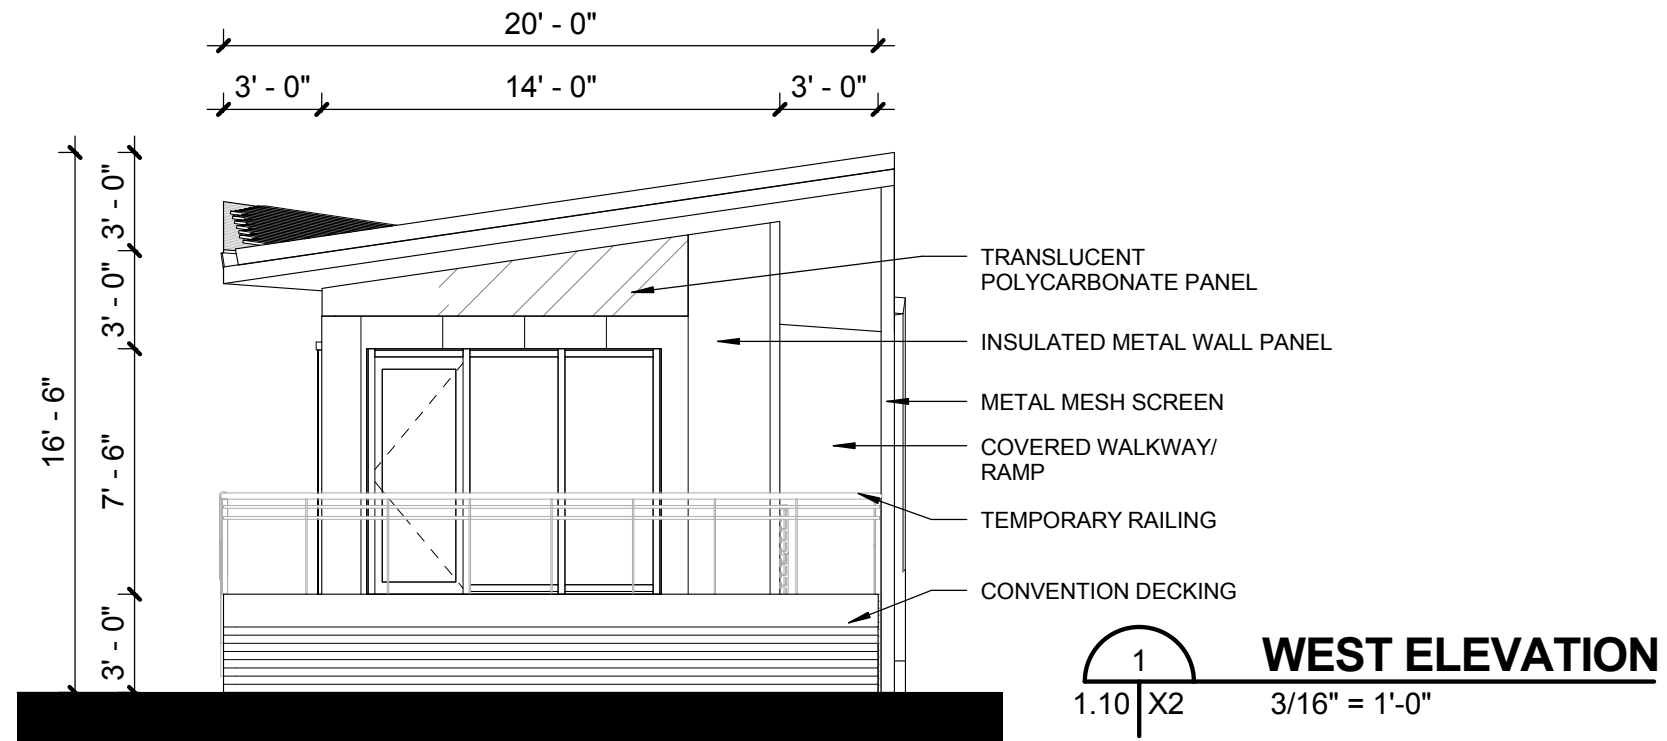


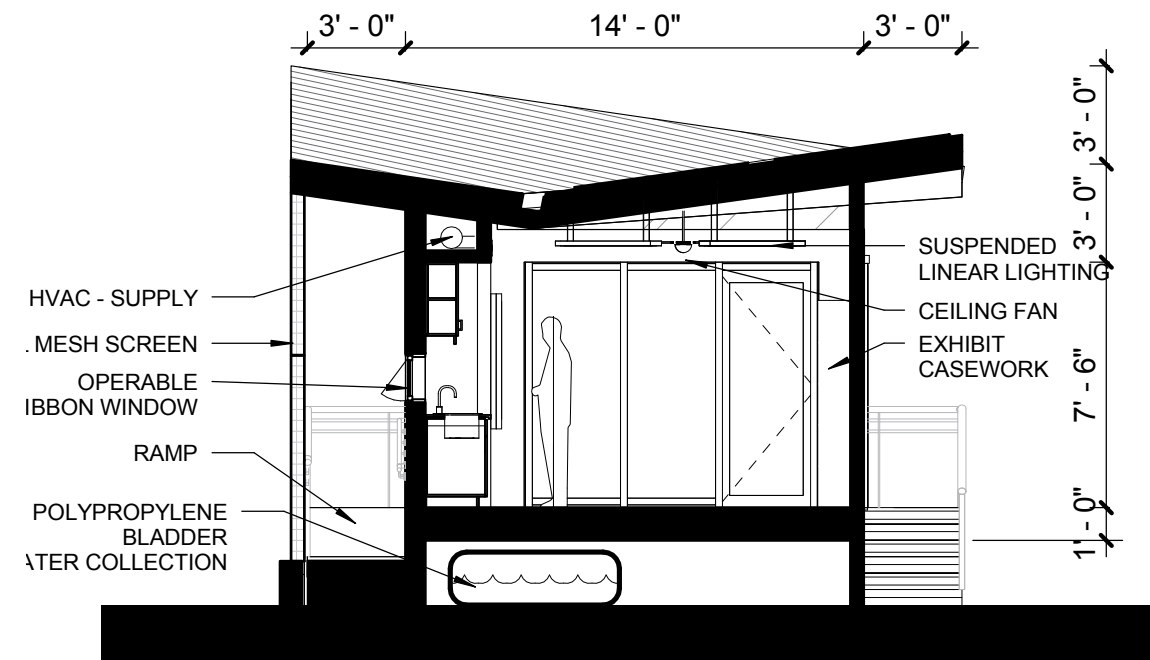


**1**  
2.2 | X3  
**CROSS SECTION**  
3/16" = 1'-0"

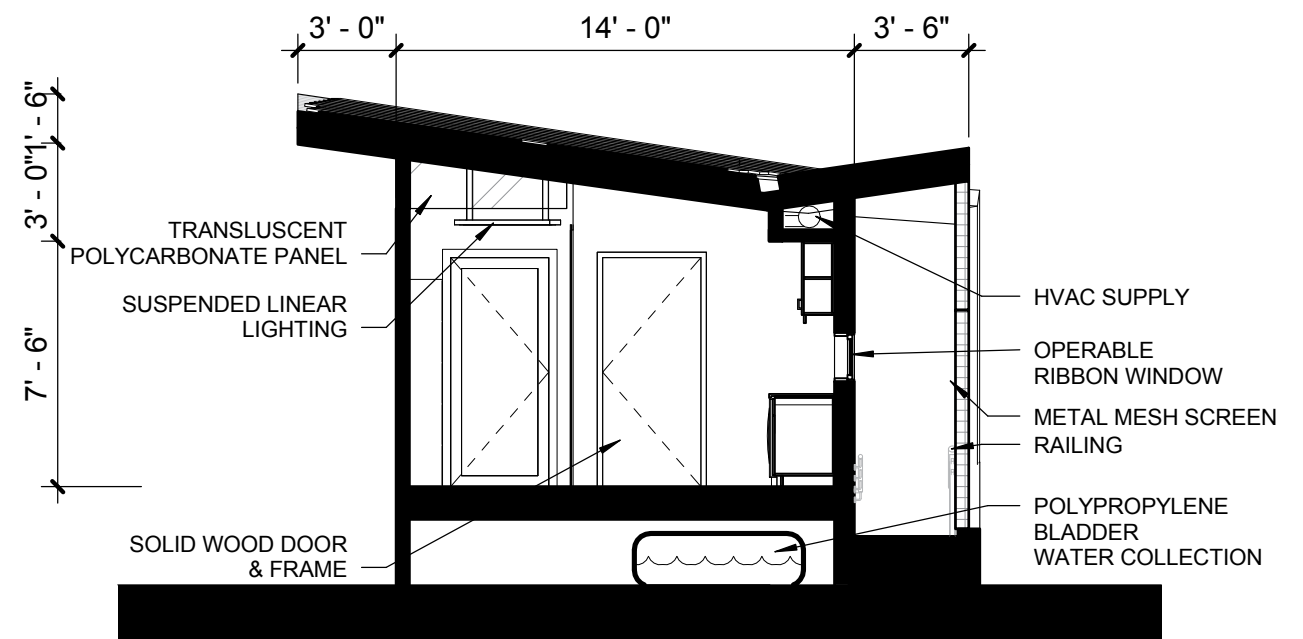


**3**  
2.2 | X3  
**CROSS SECTION**  
3/16" = 1'-0"

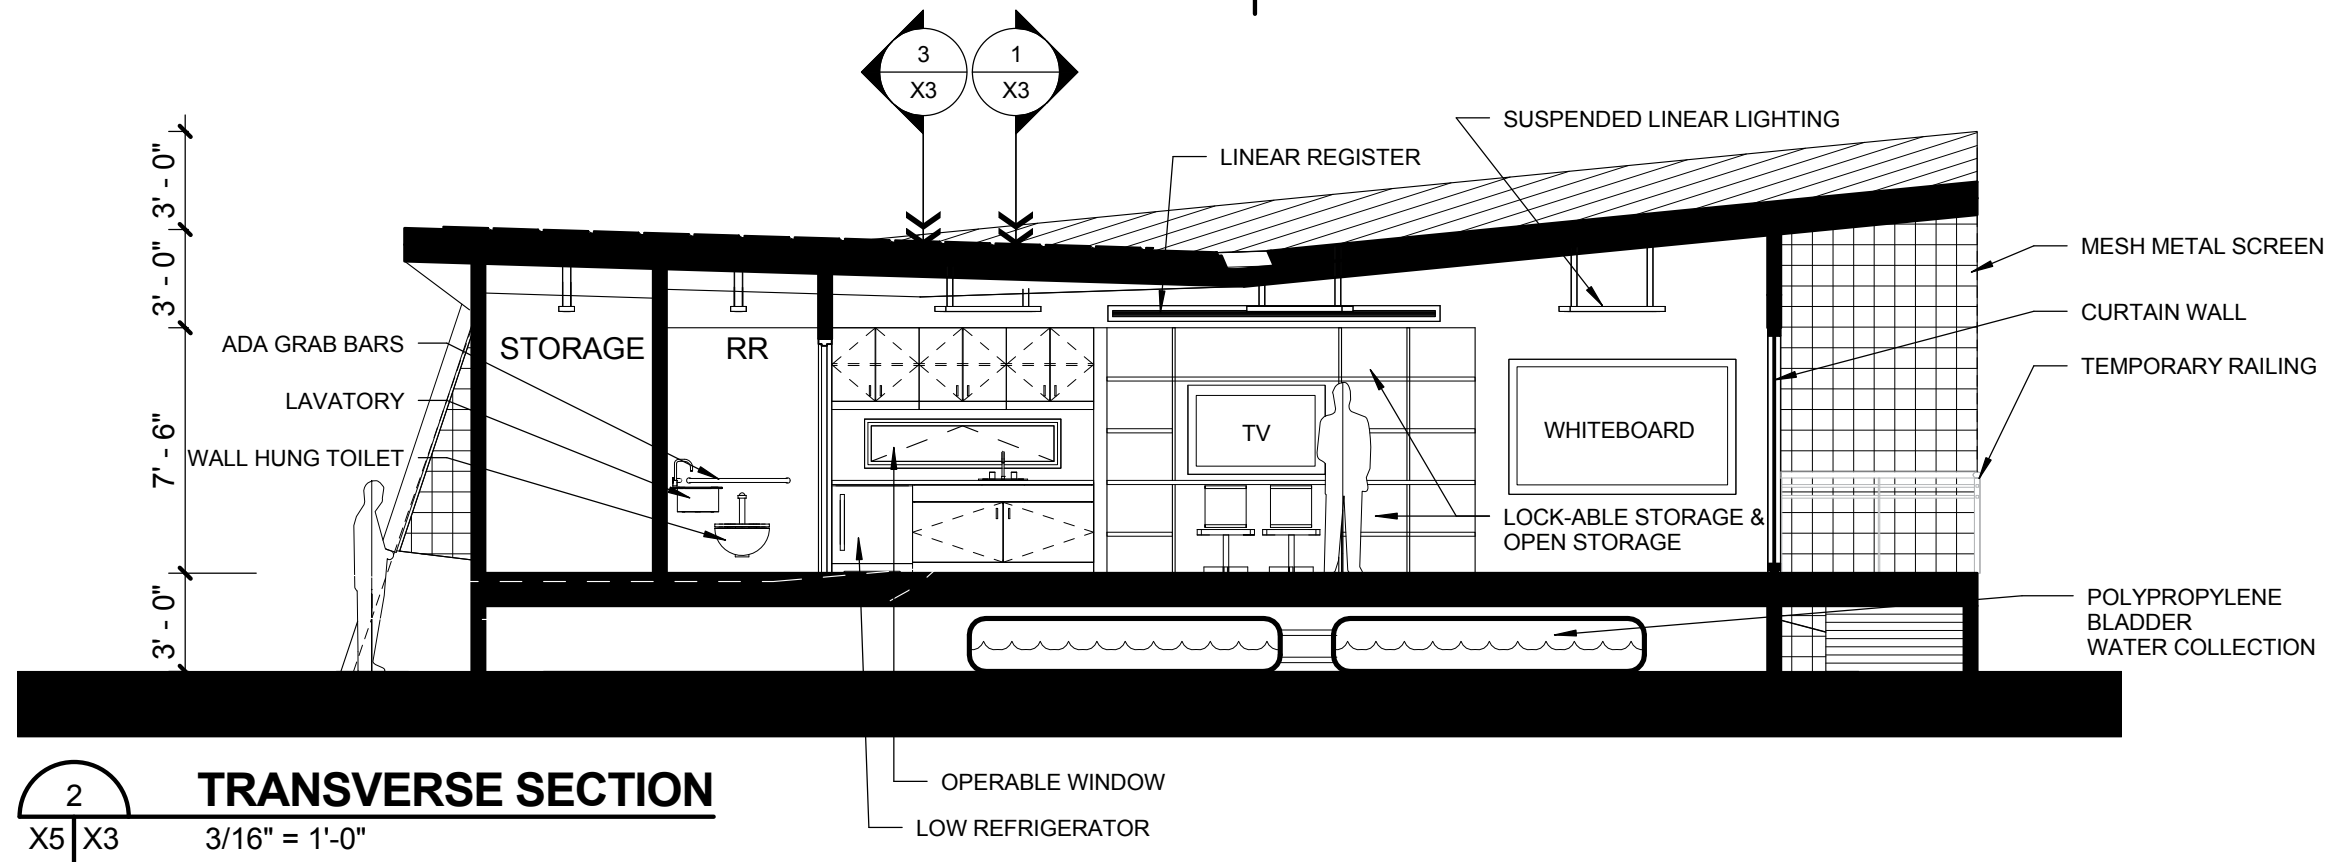

**2**  
X5 | X3  
**TRANSVERSE SECTION**  
3/16" = 1'-0"

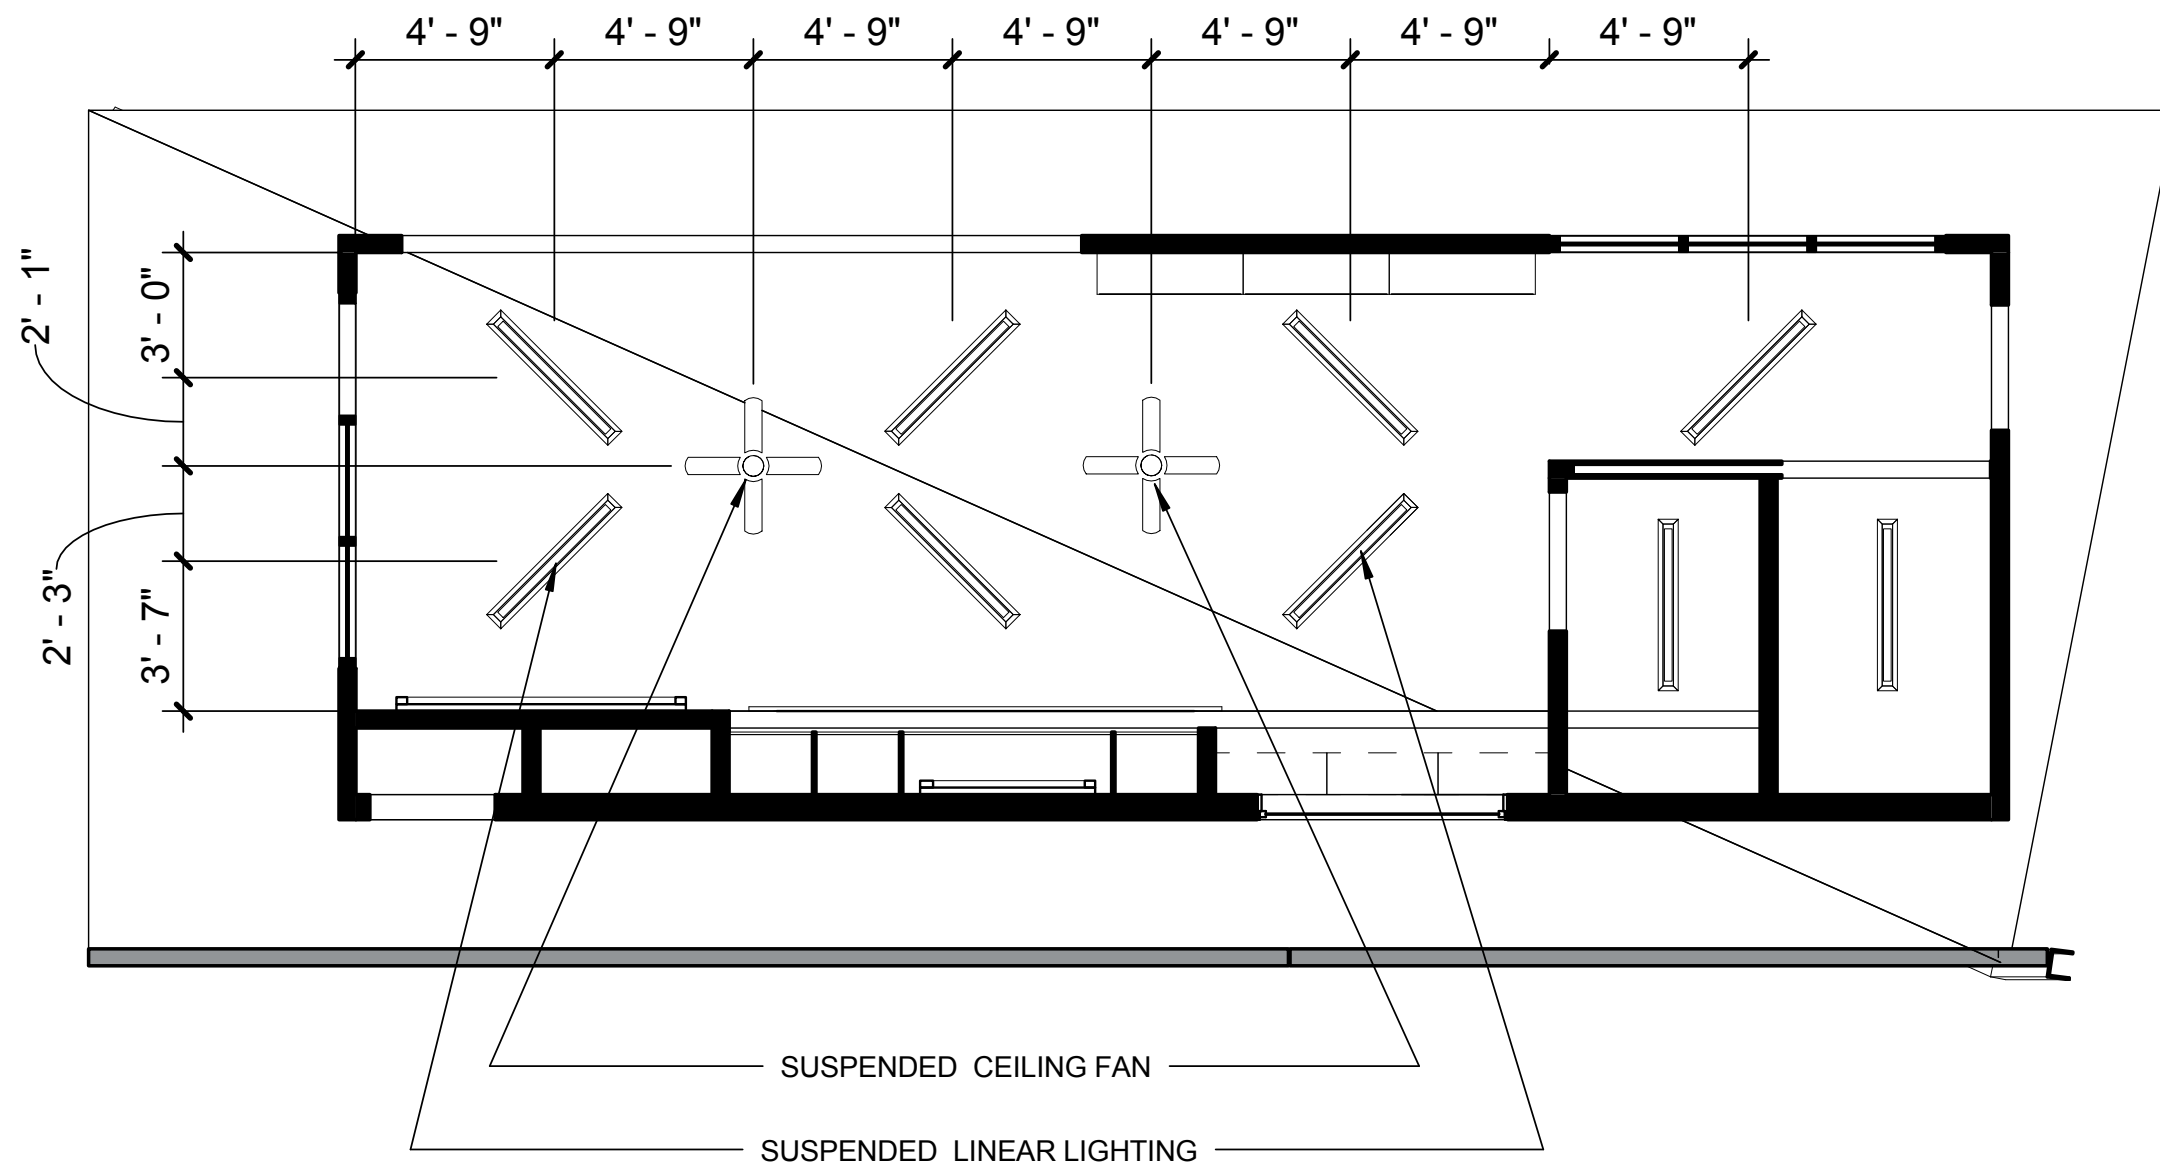




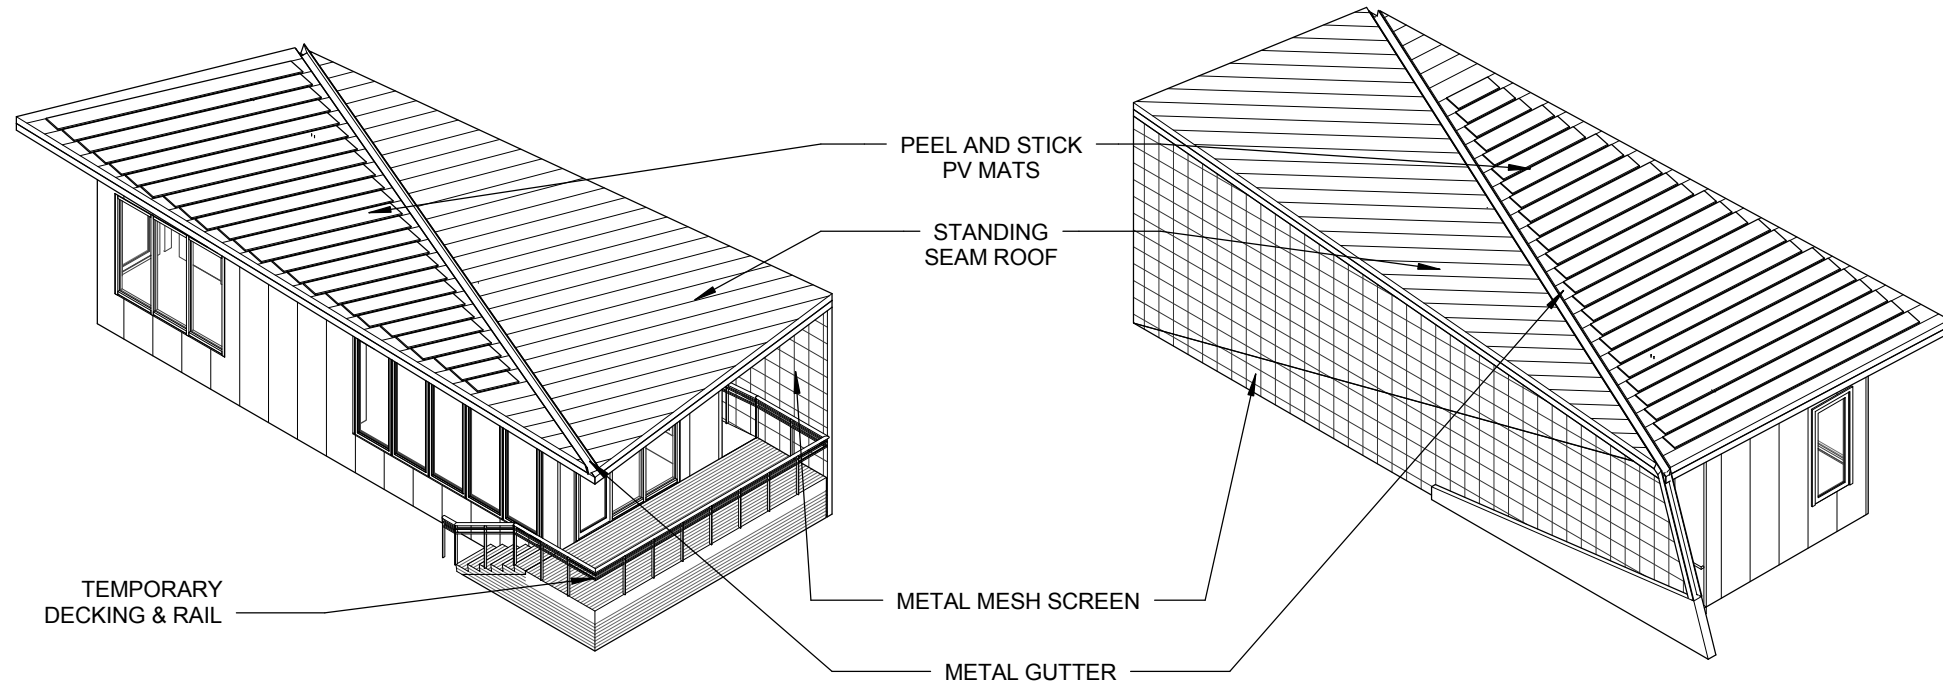


**NORTH WEST AXON**




**SOUTHEAST AXON**

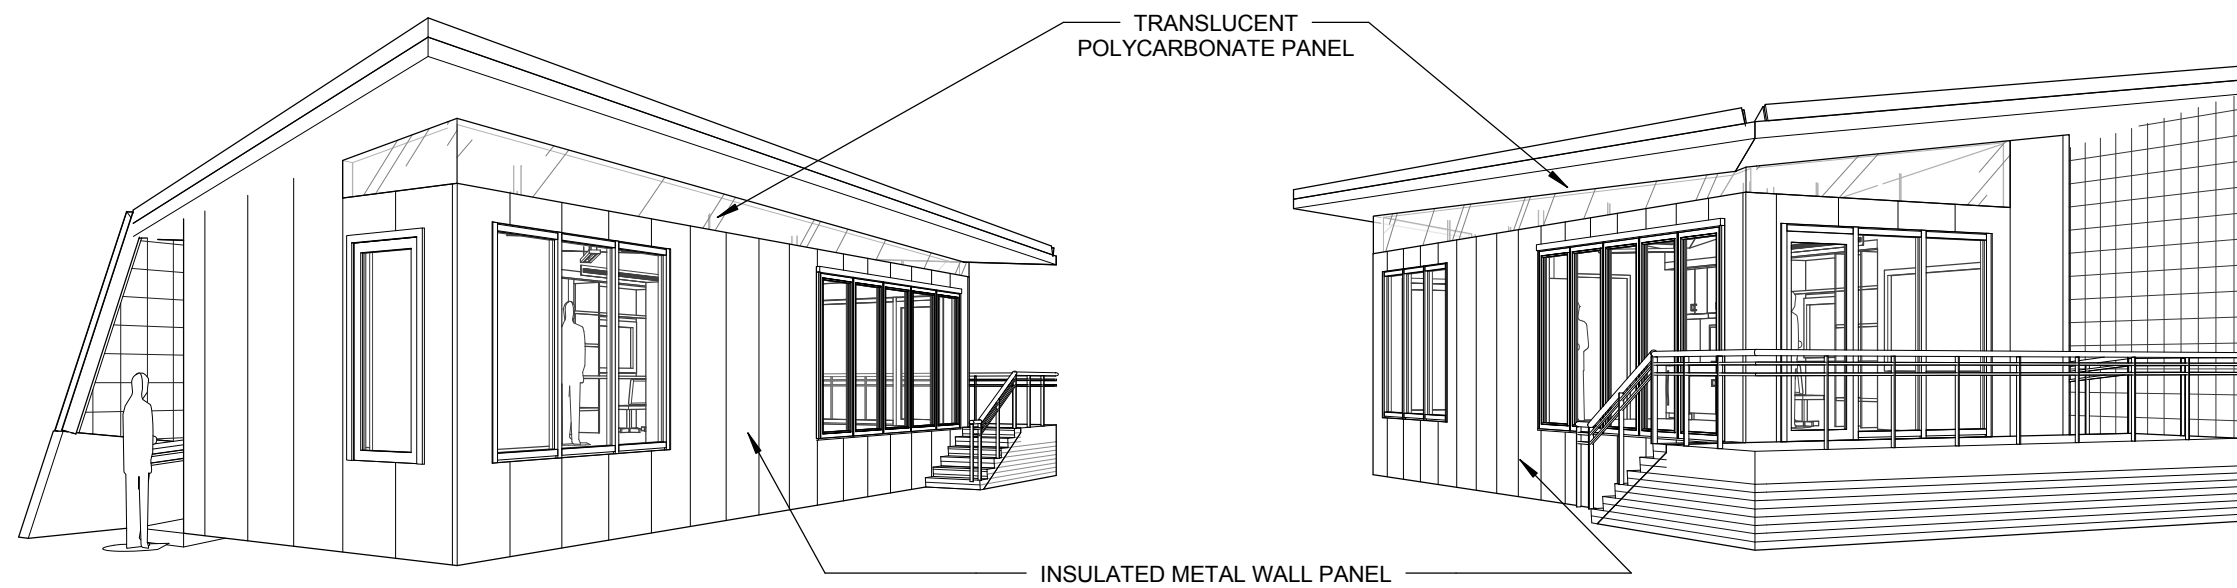


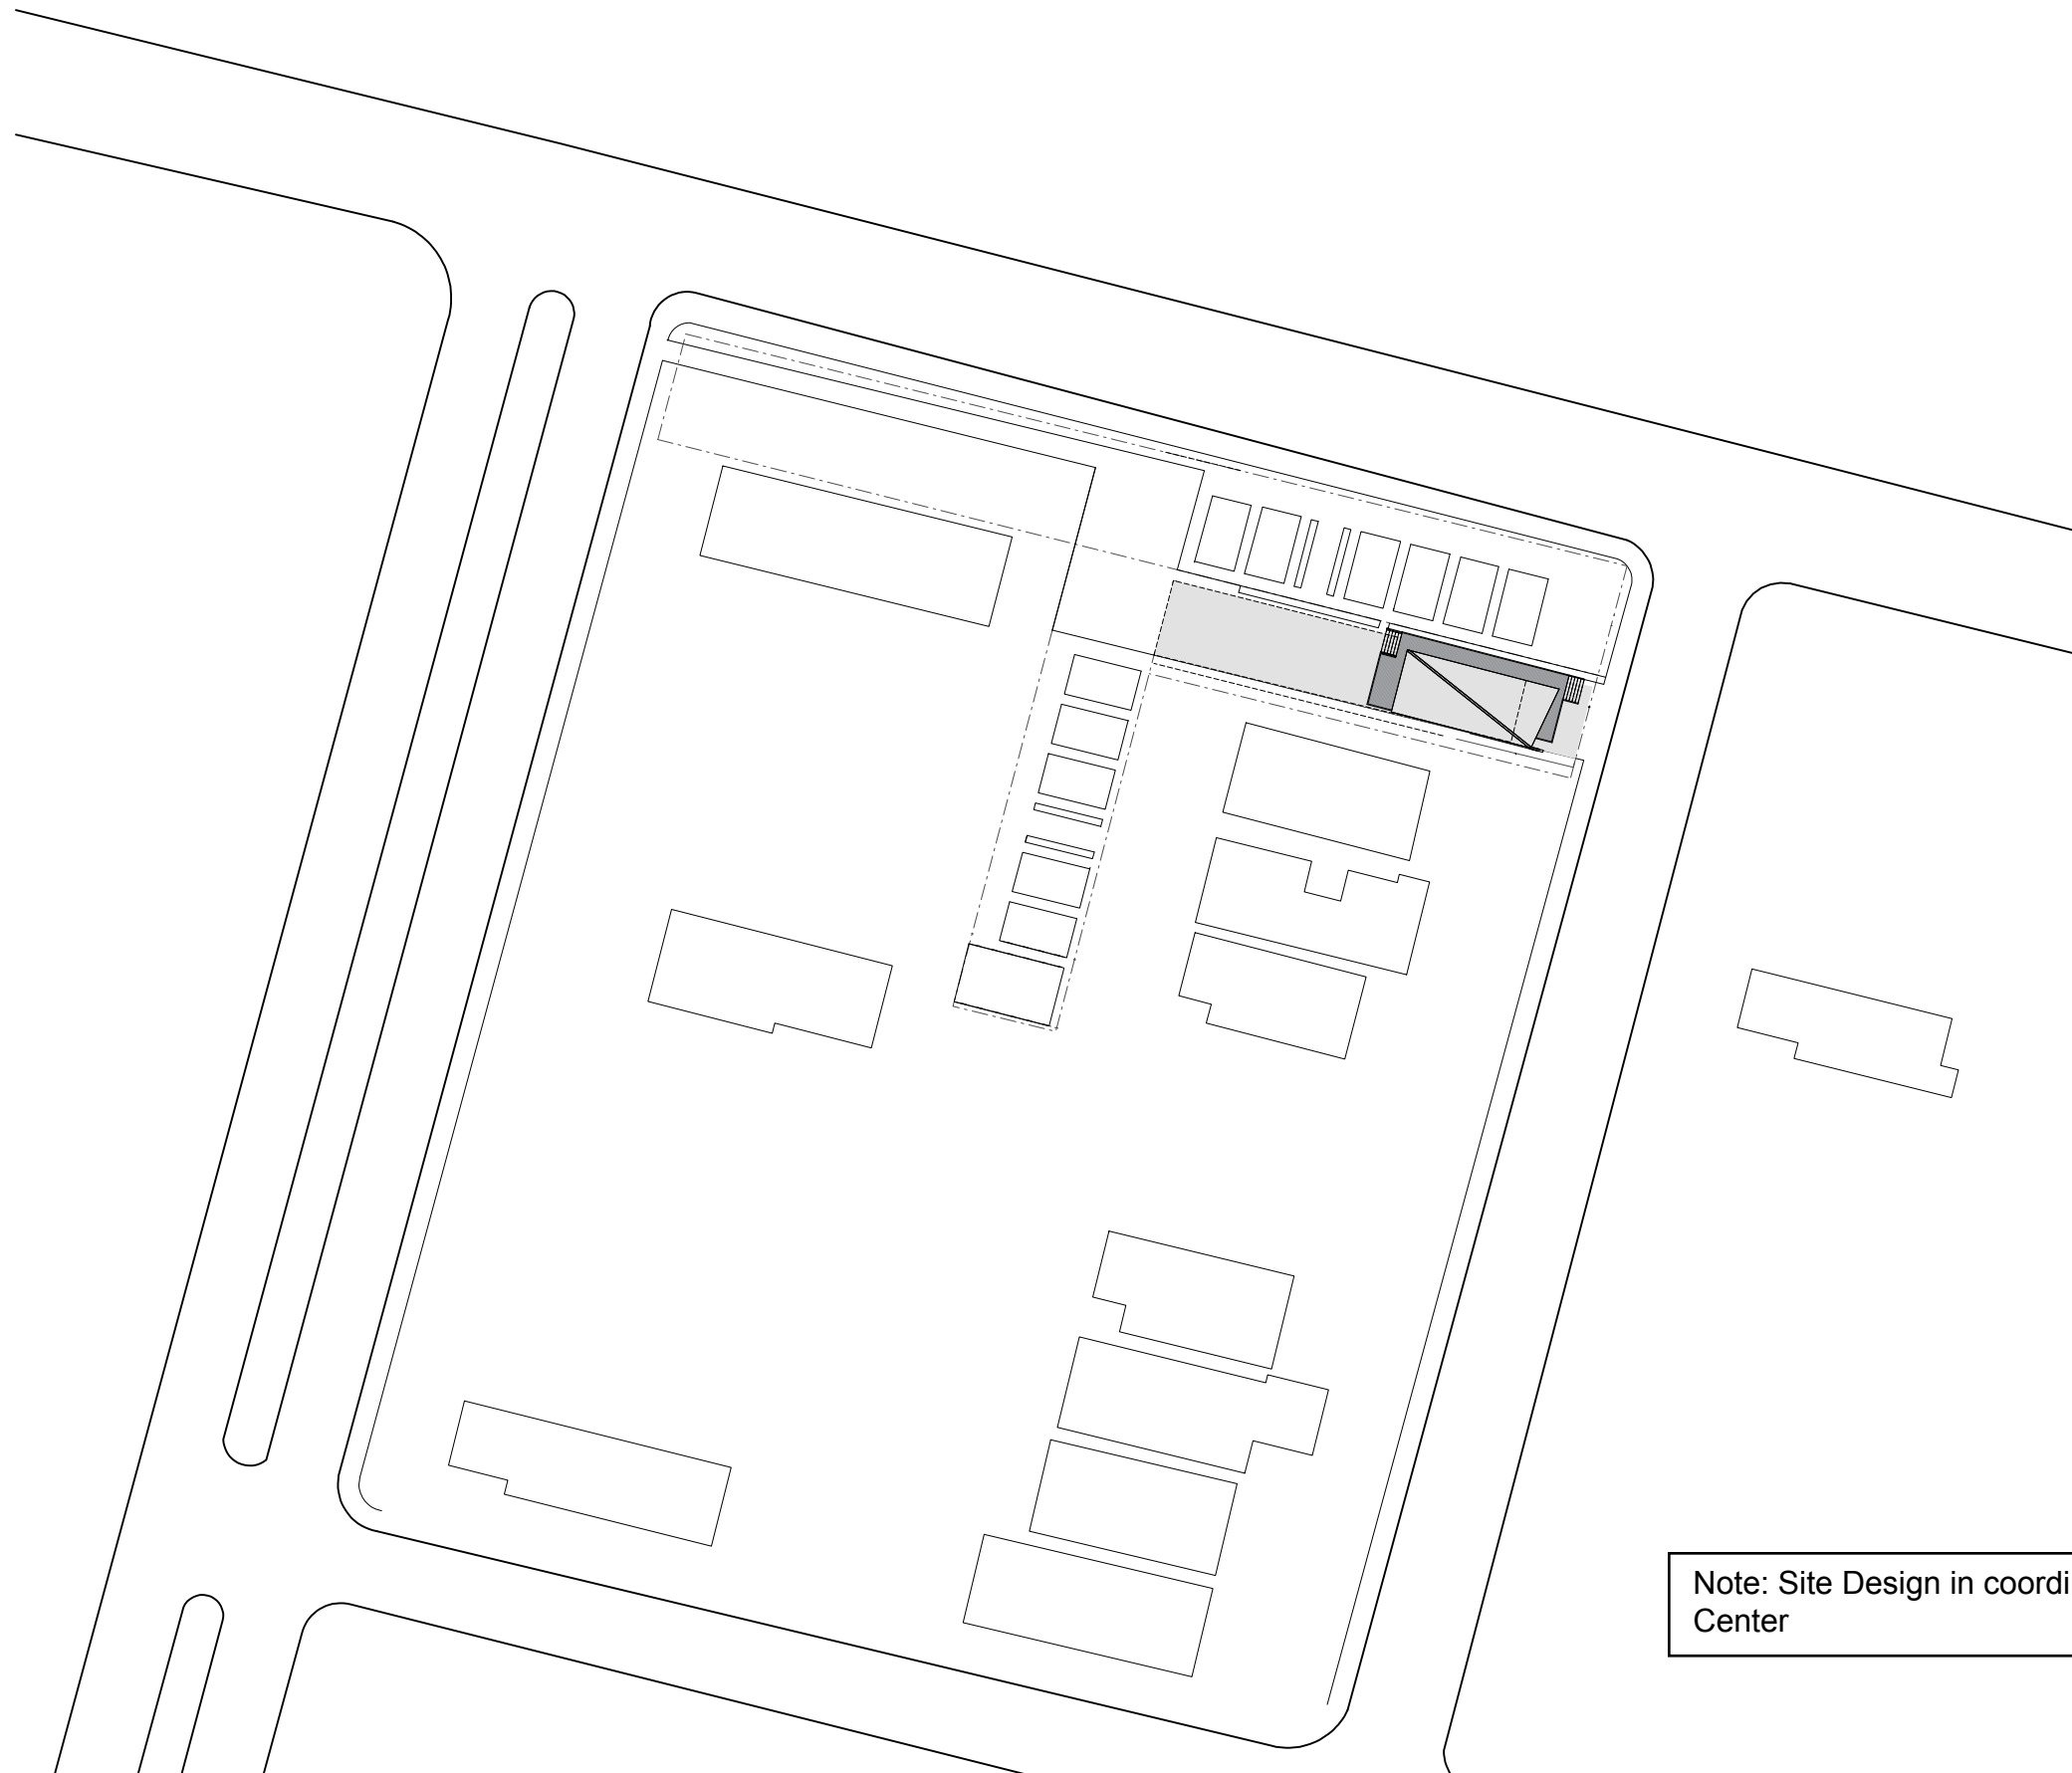



Note: Site Design in coordination with Tulane City Center

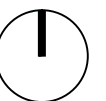


FLORIDA AVE


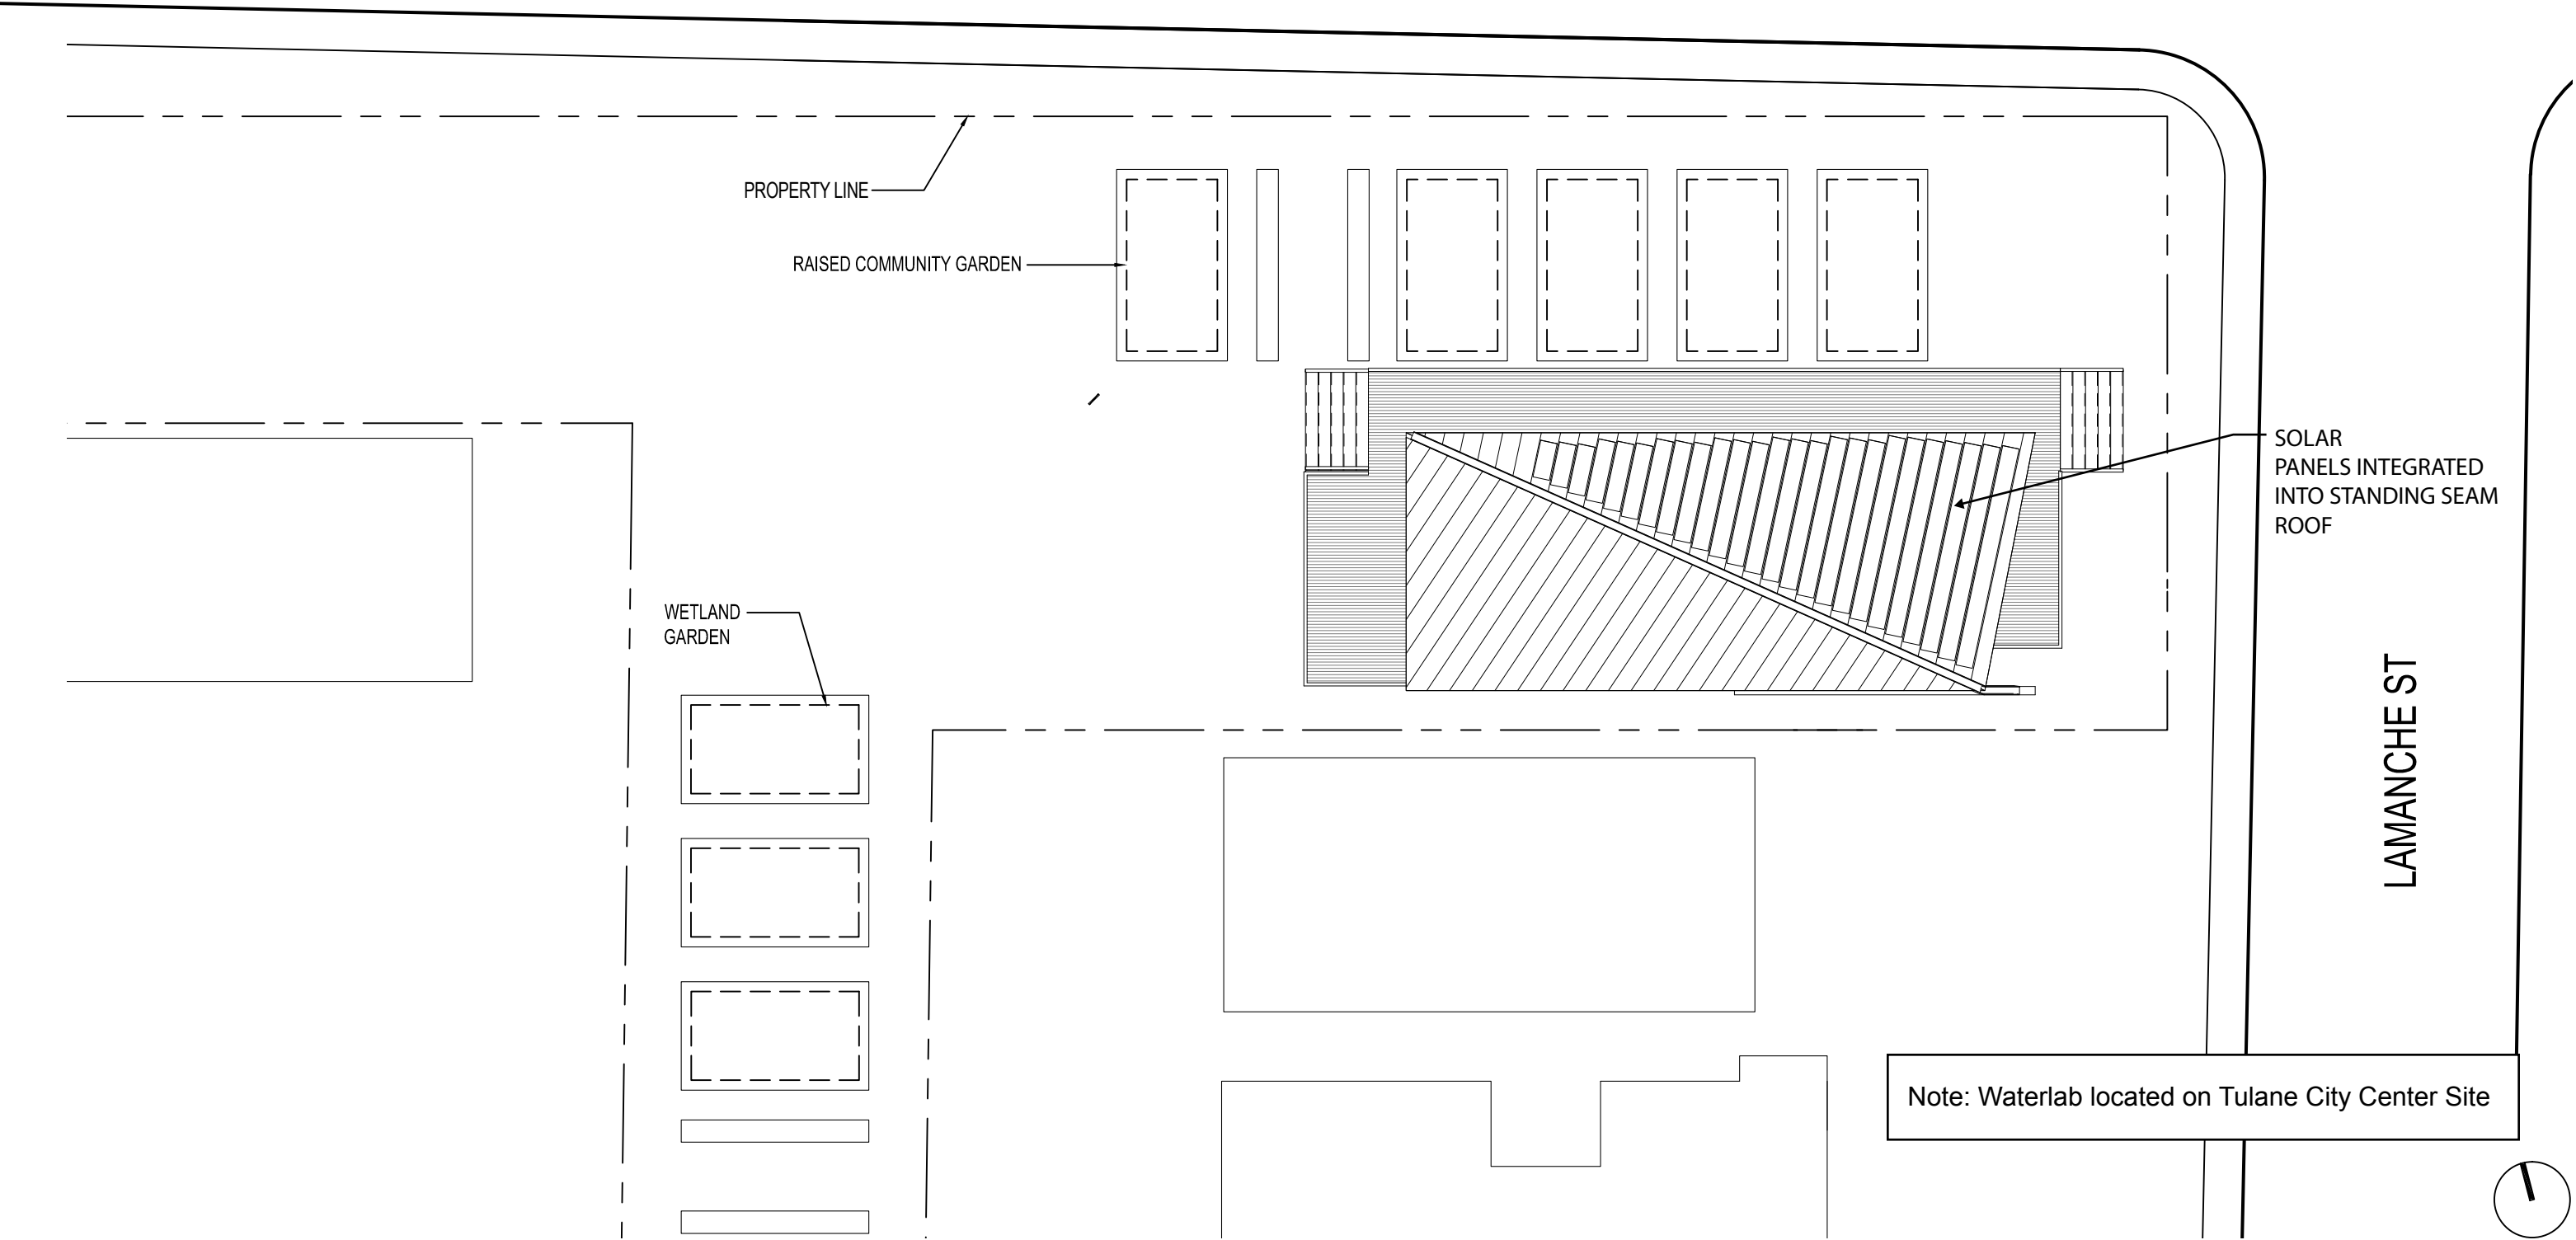


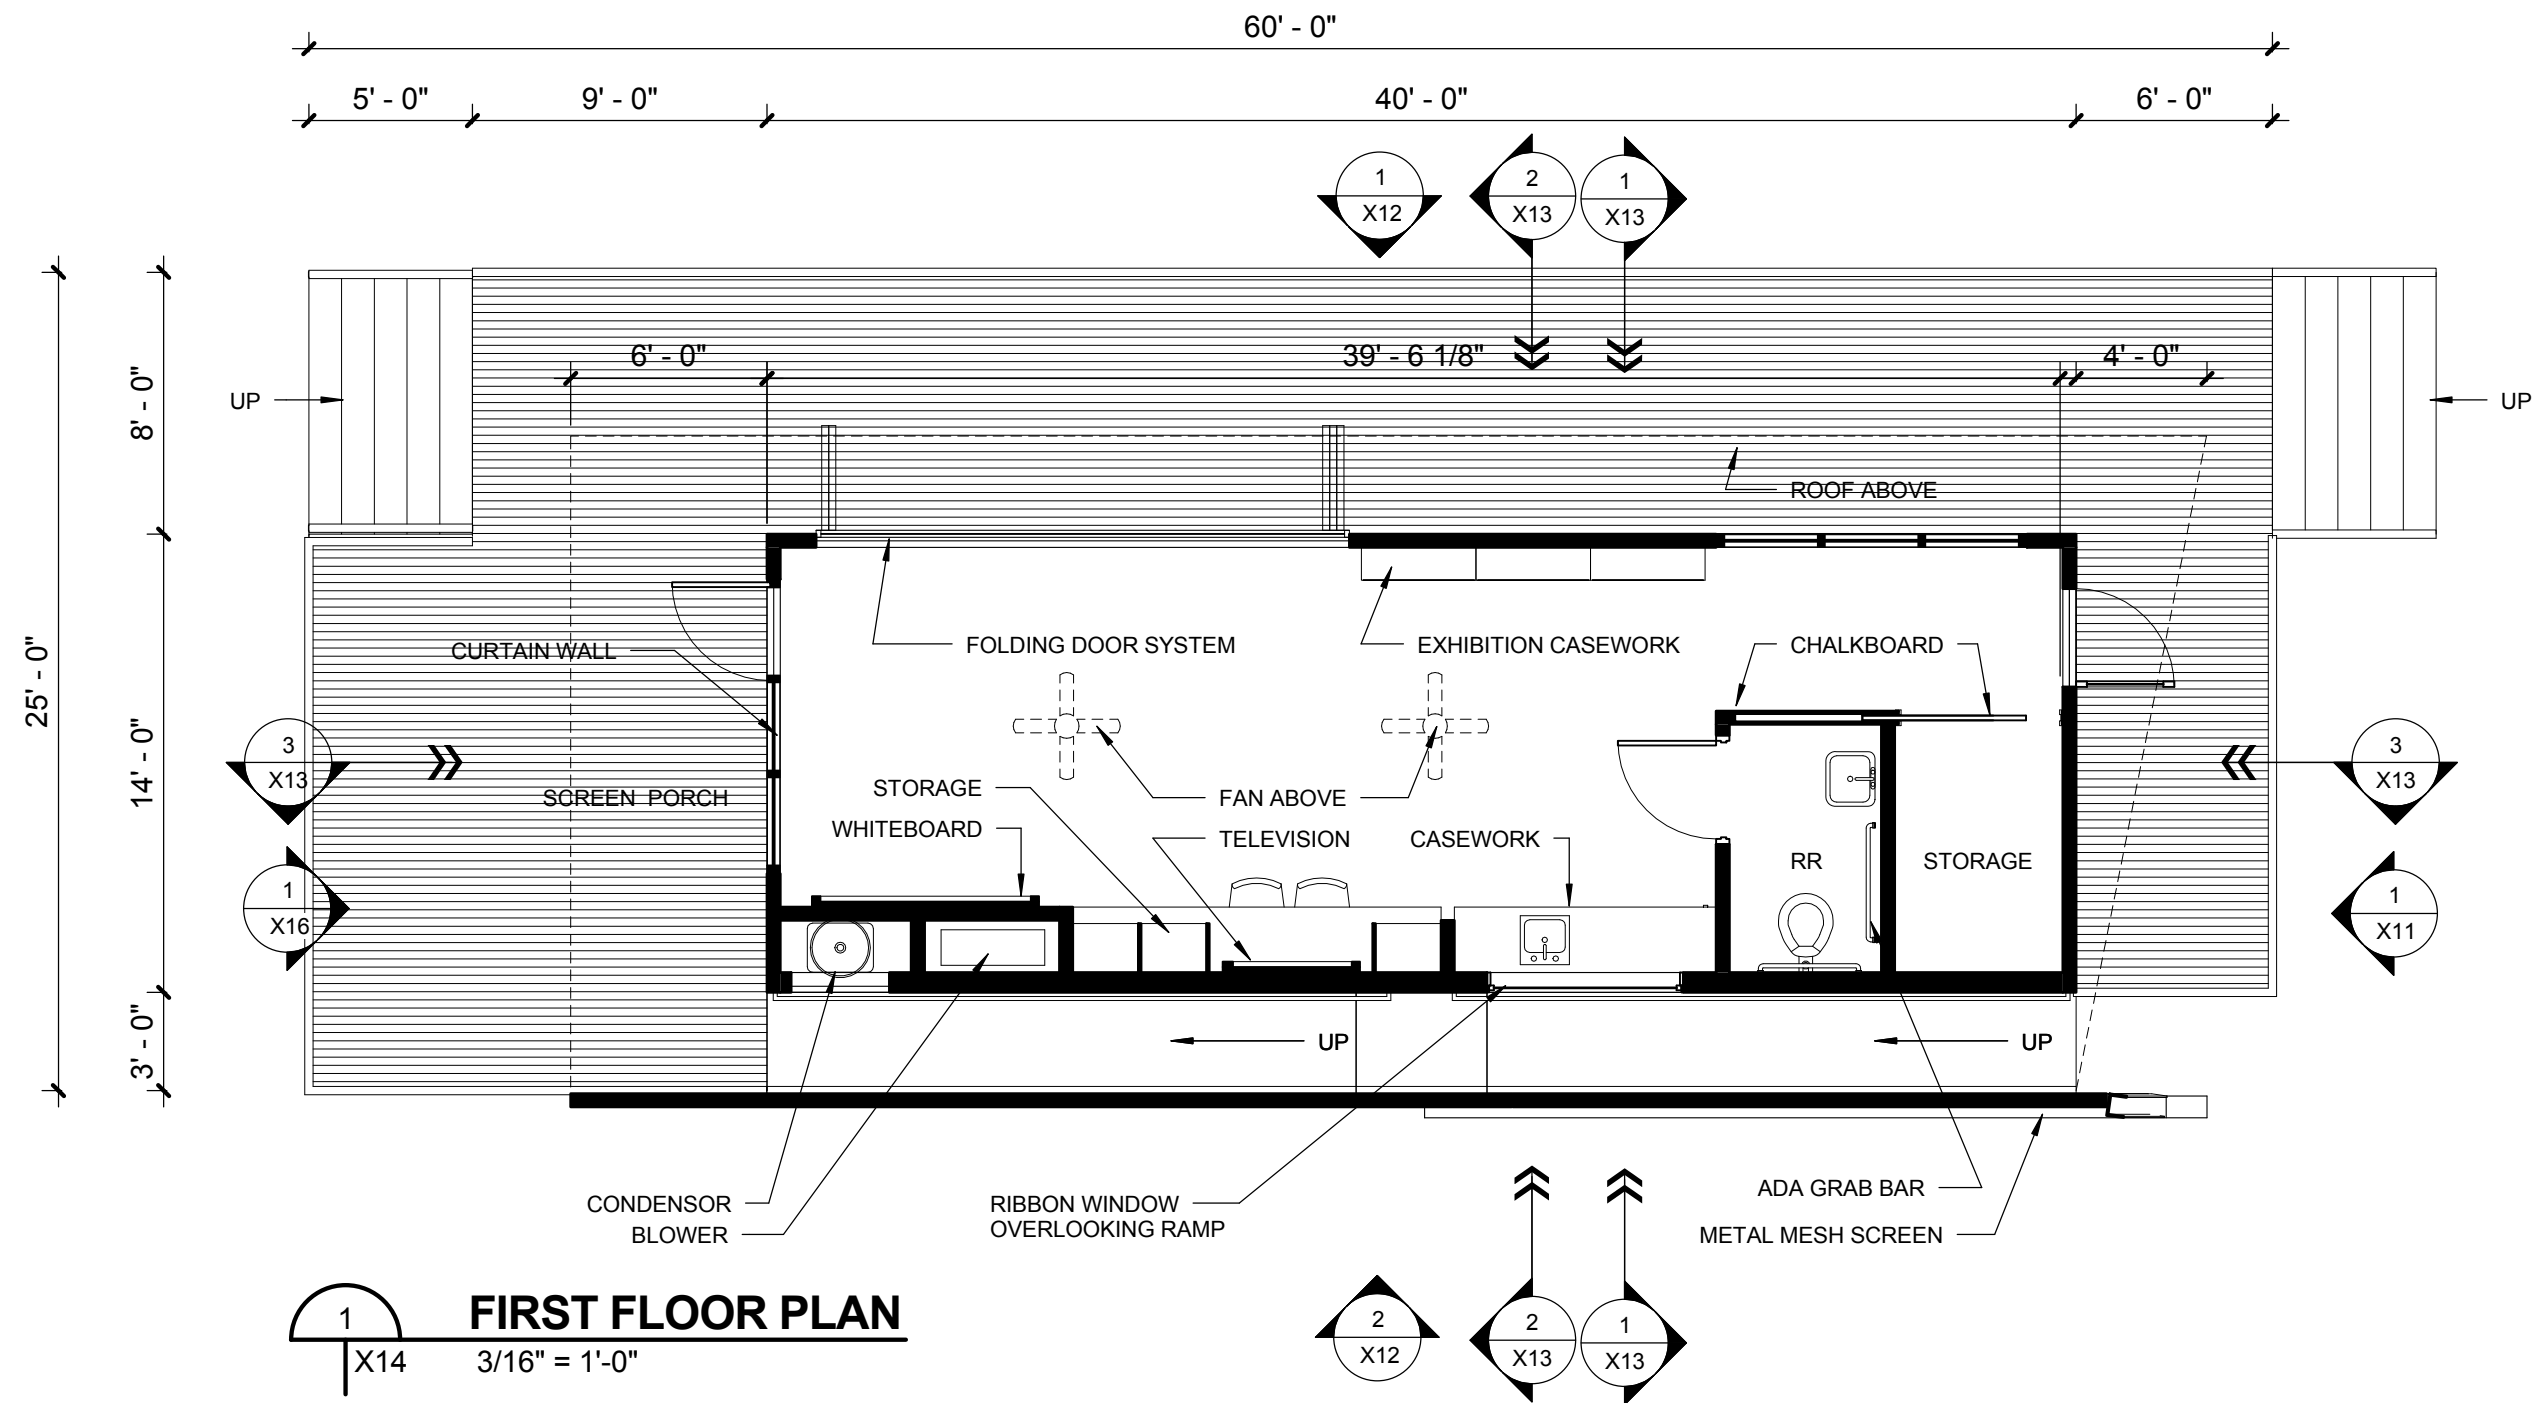


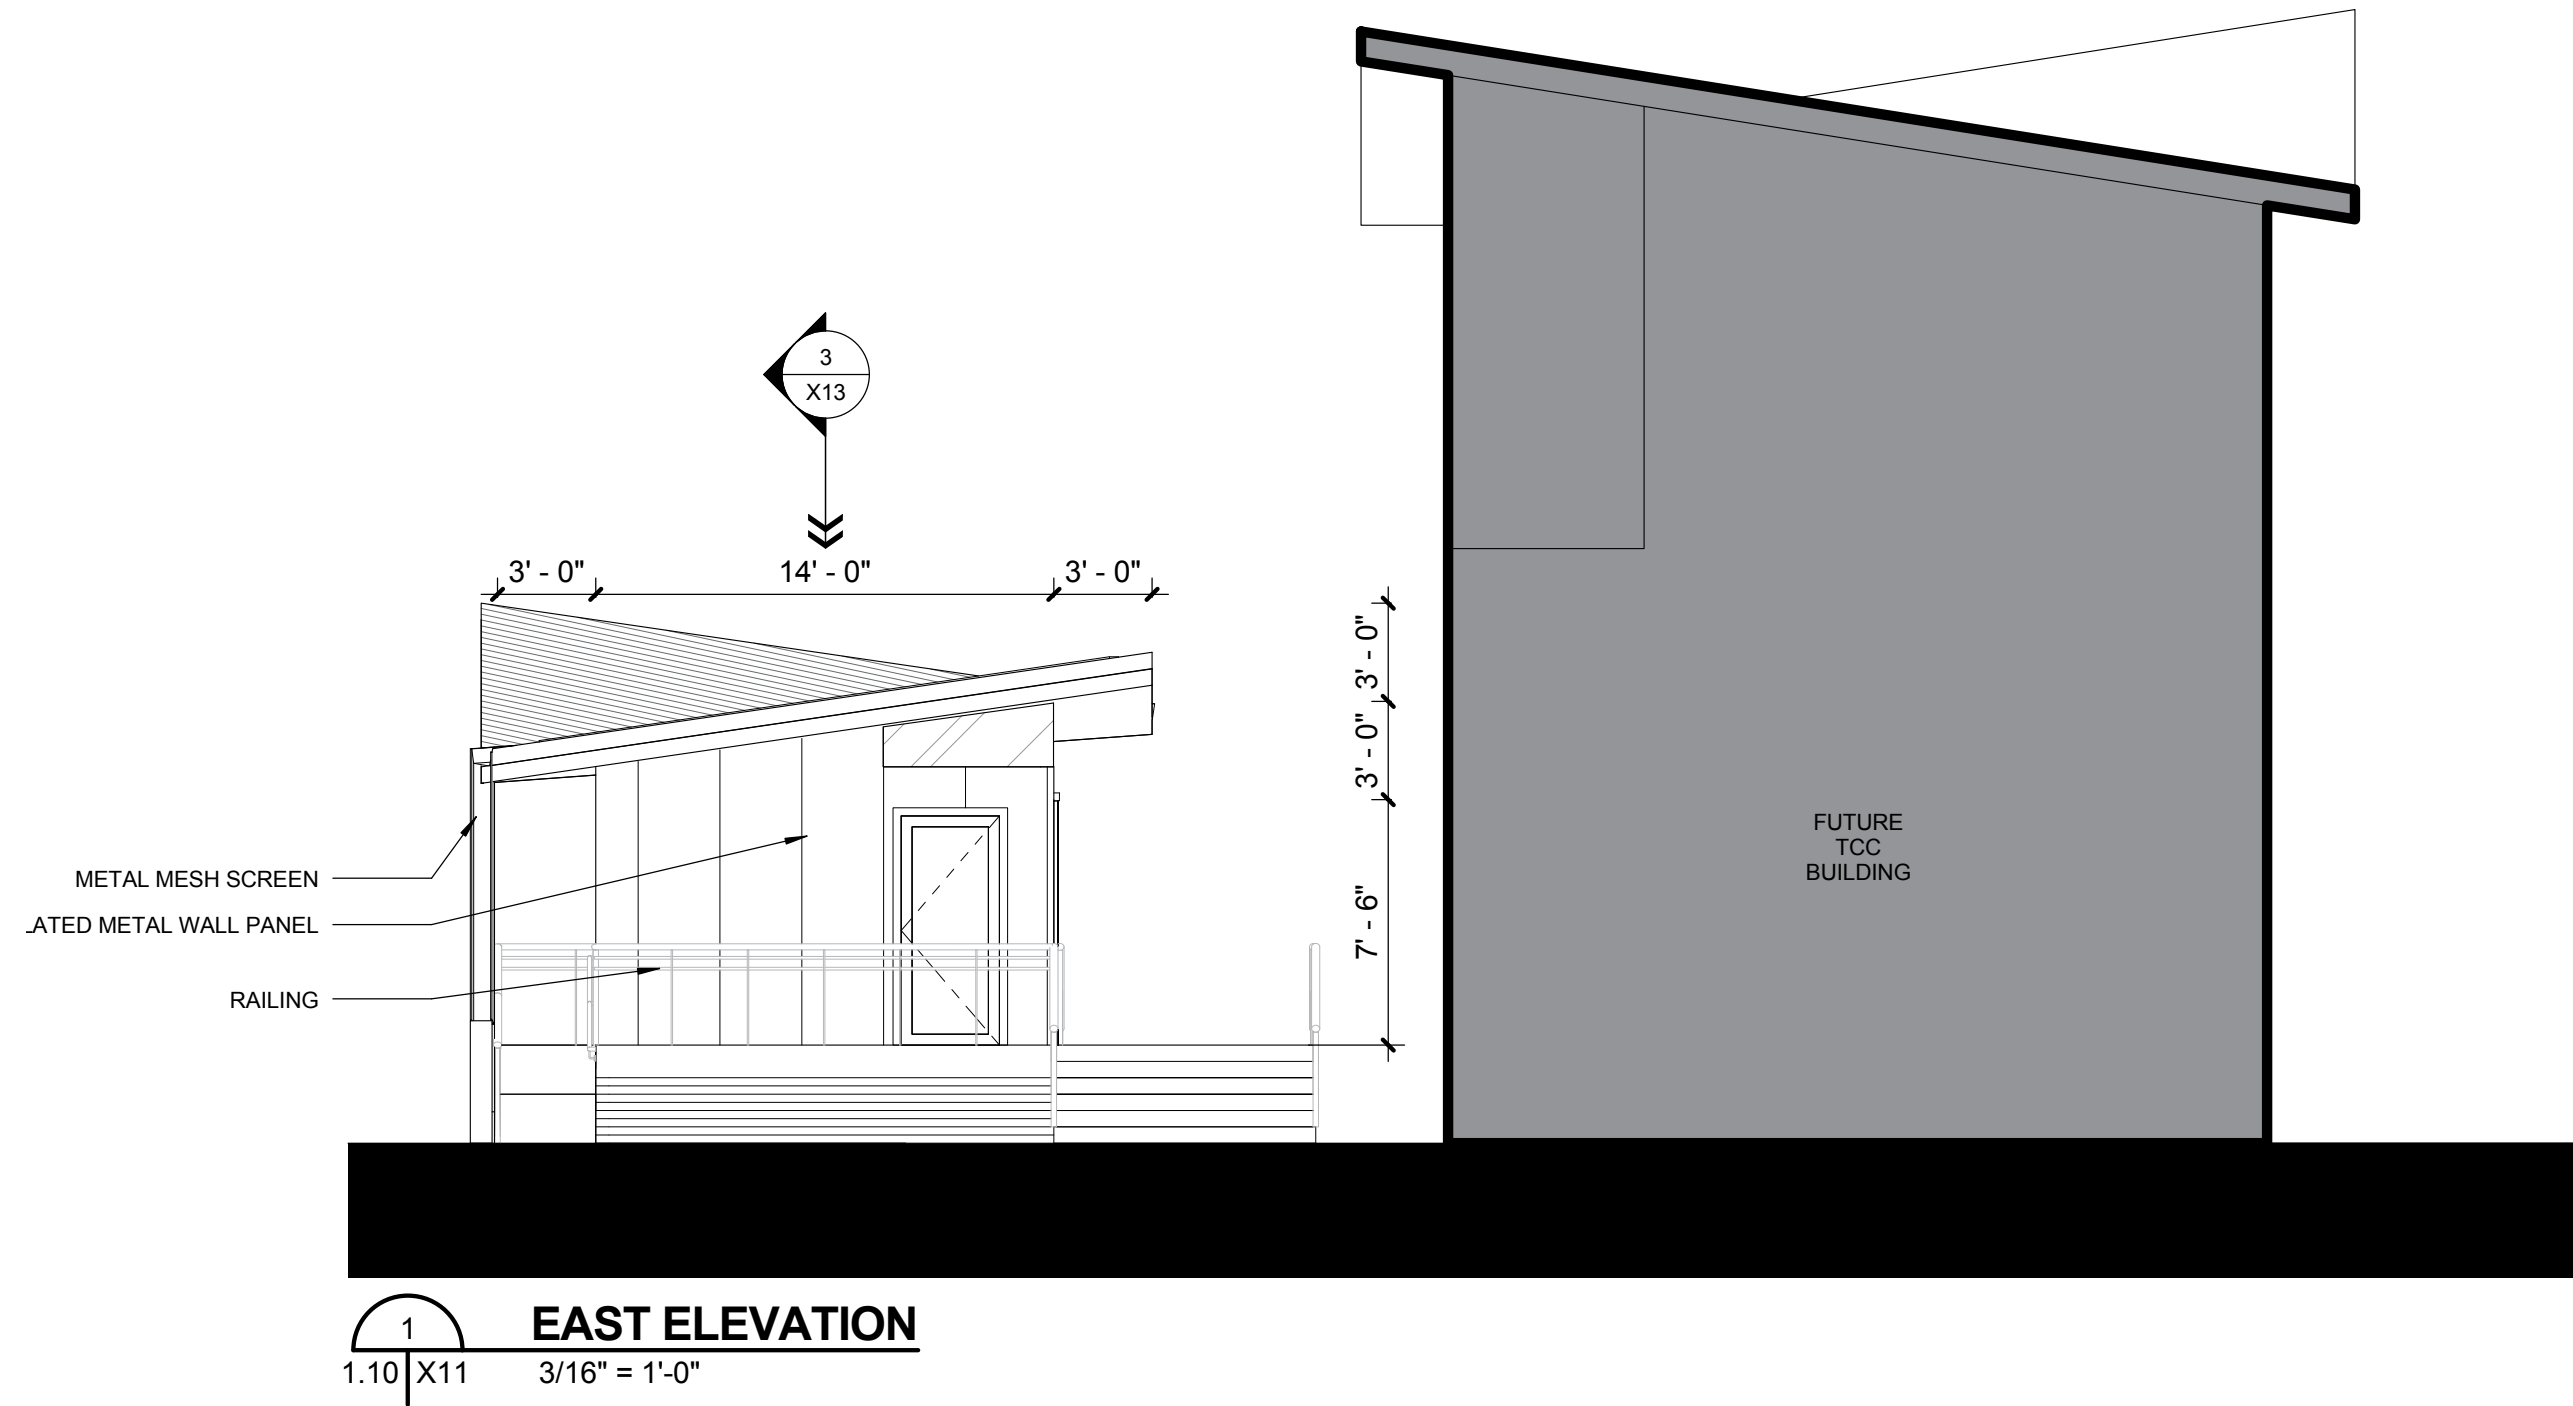



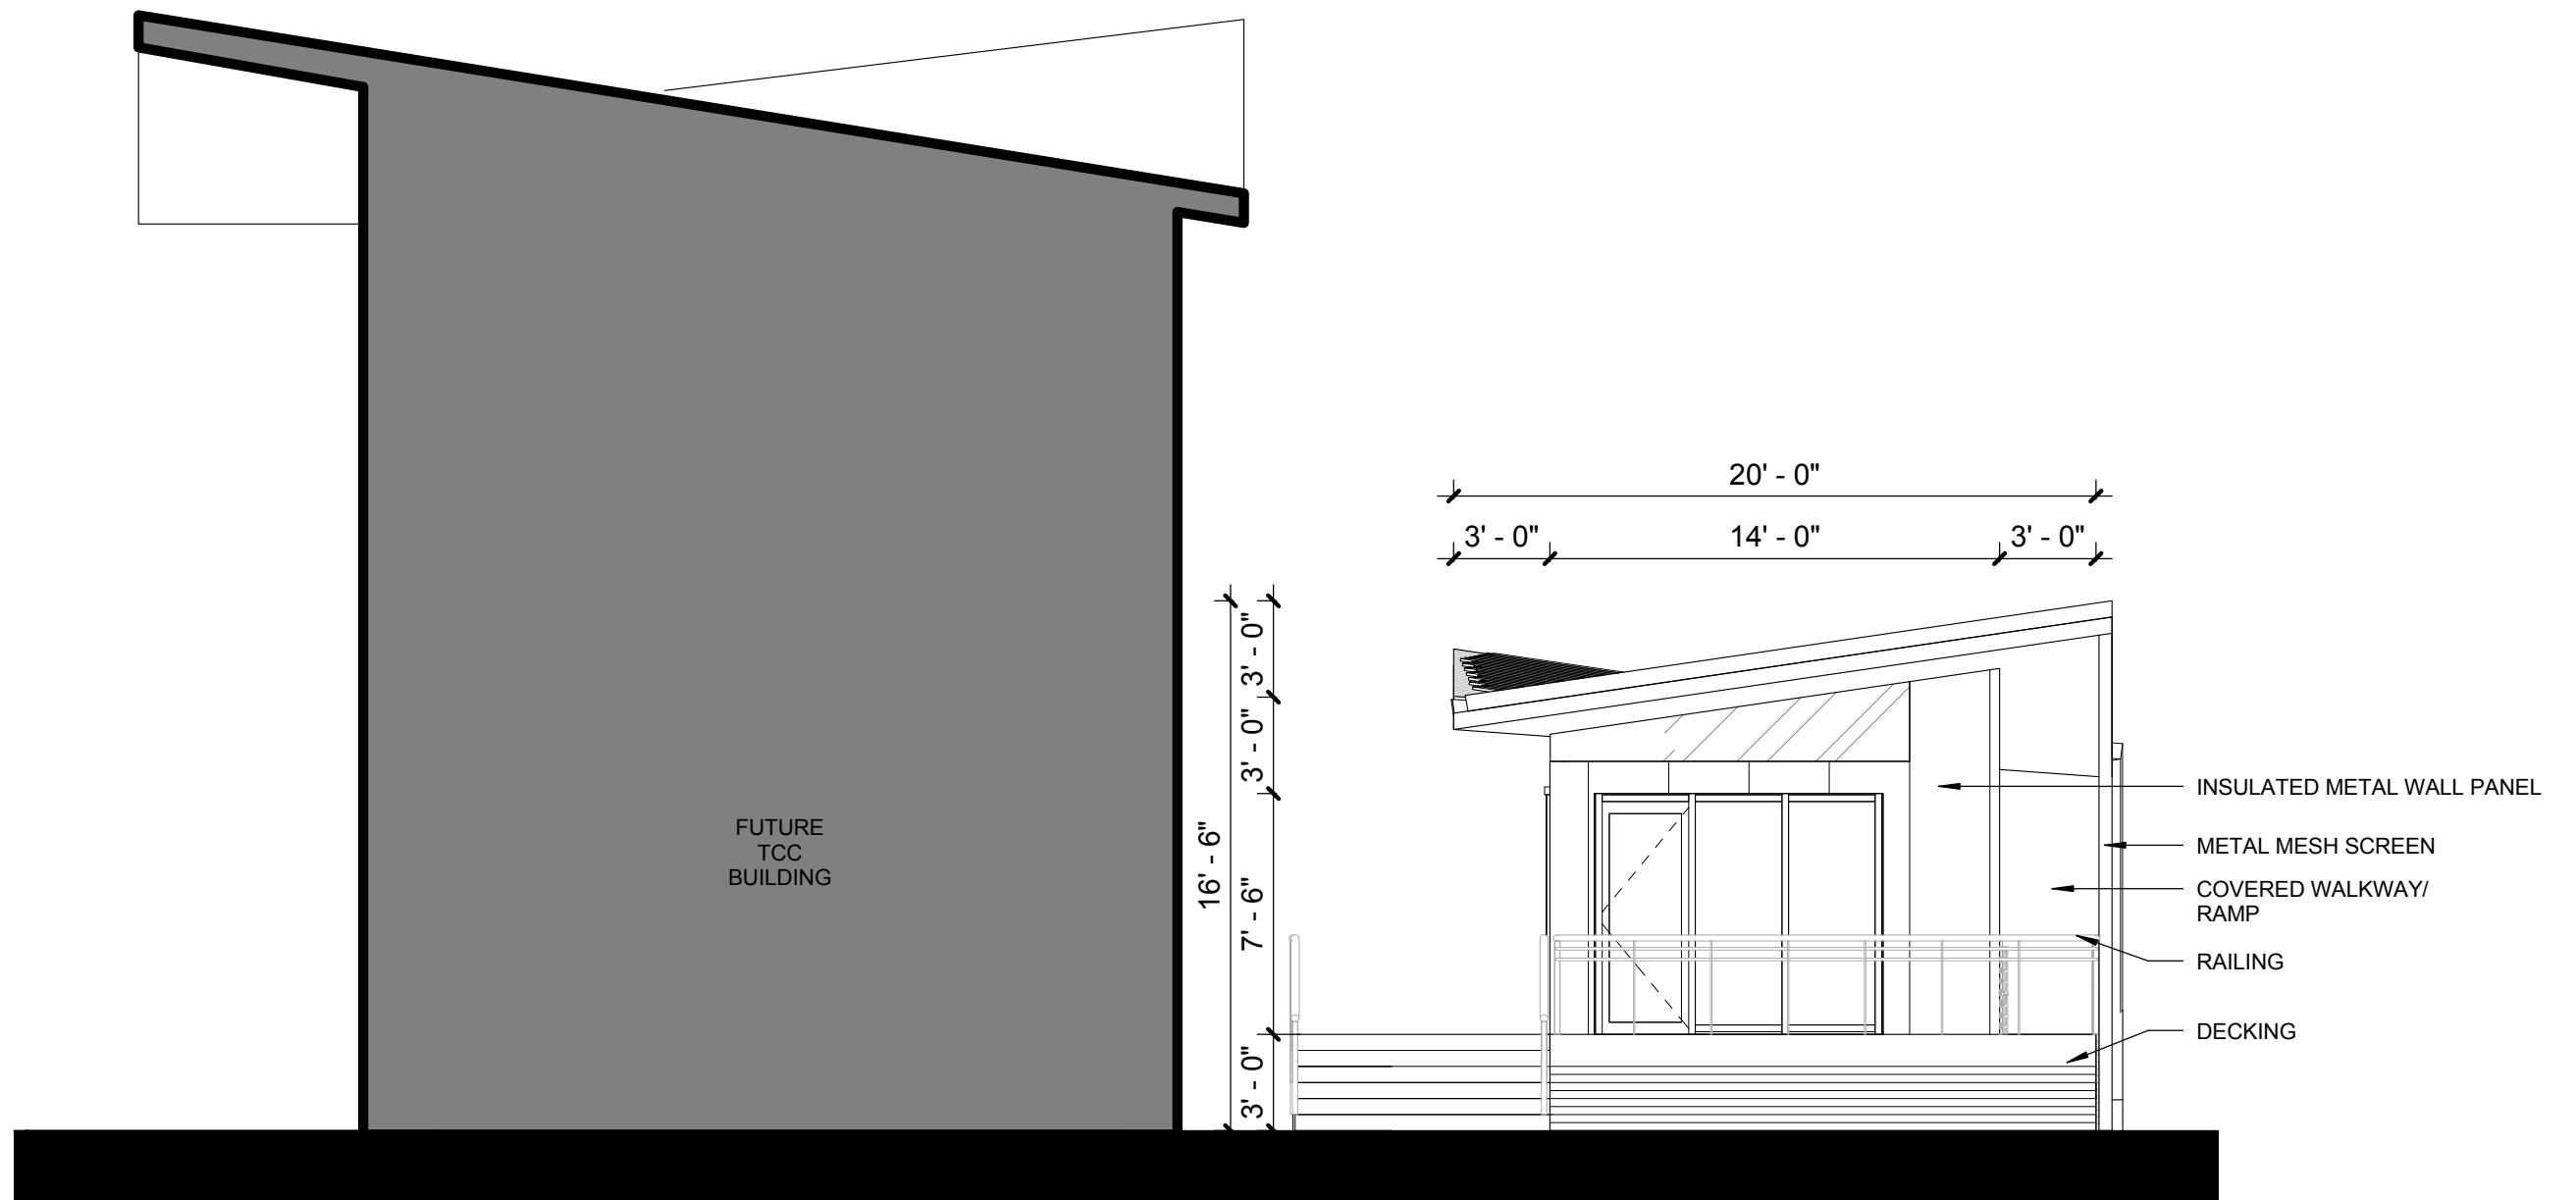

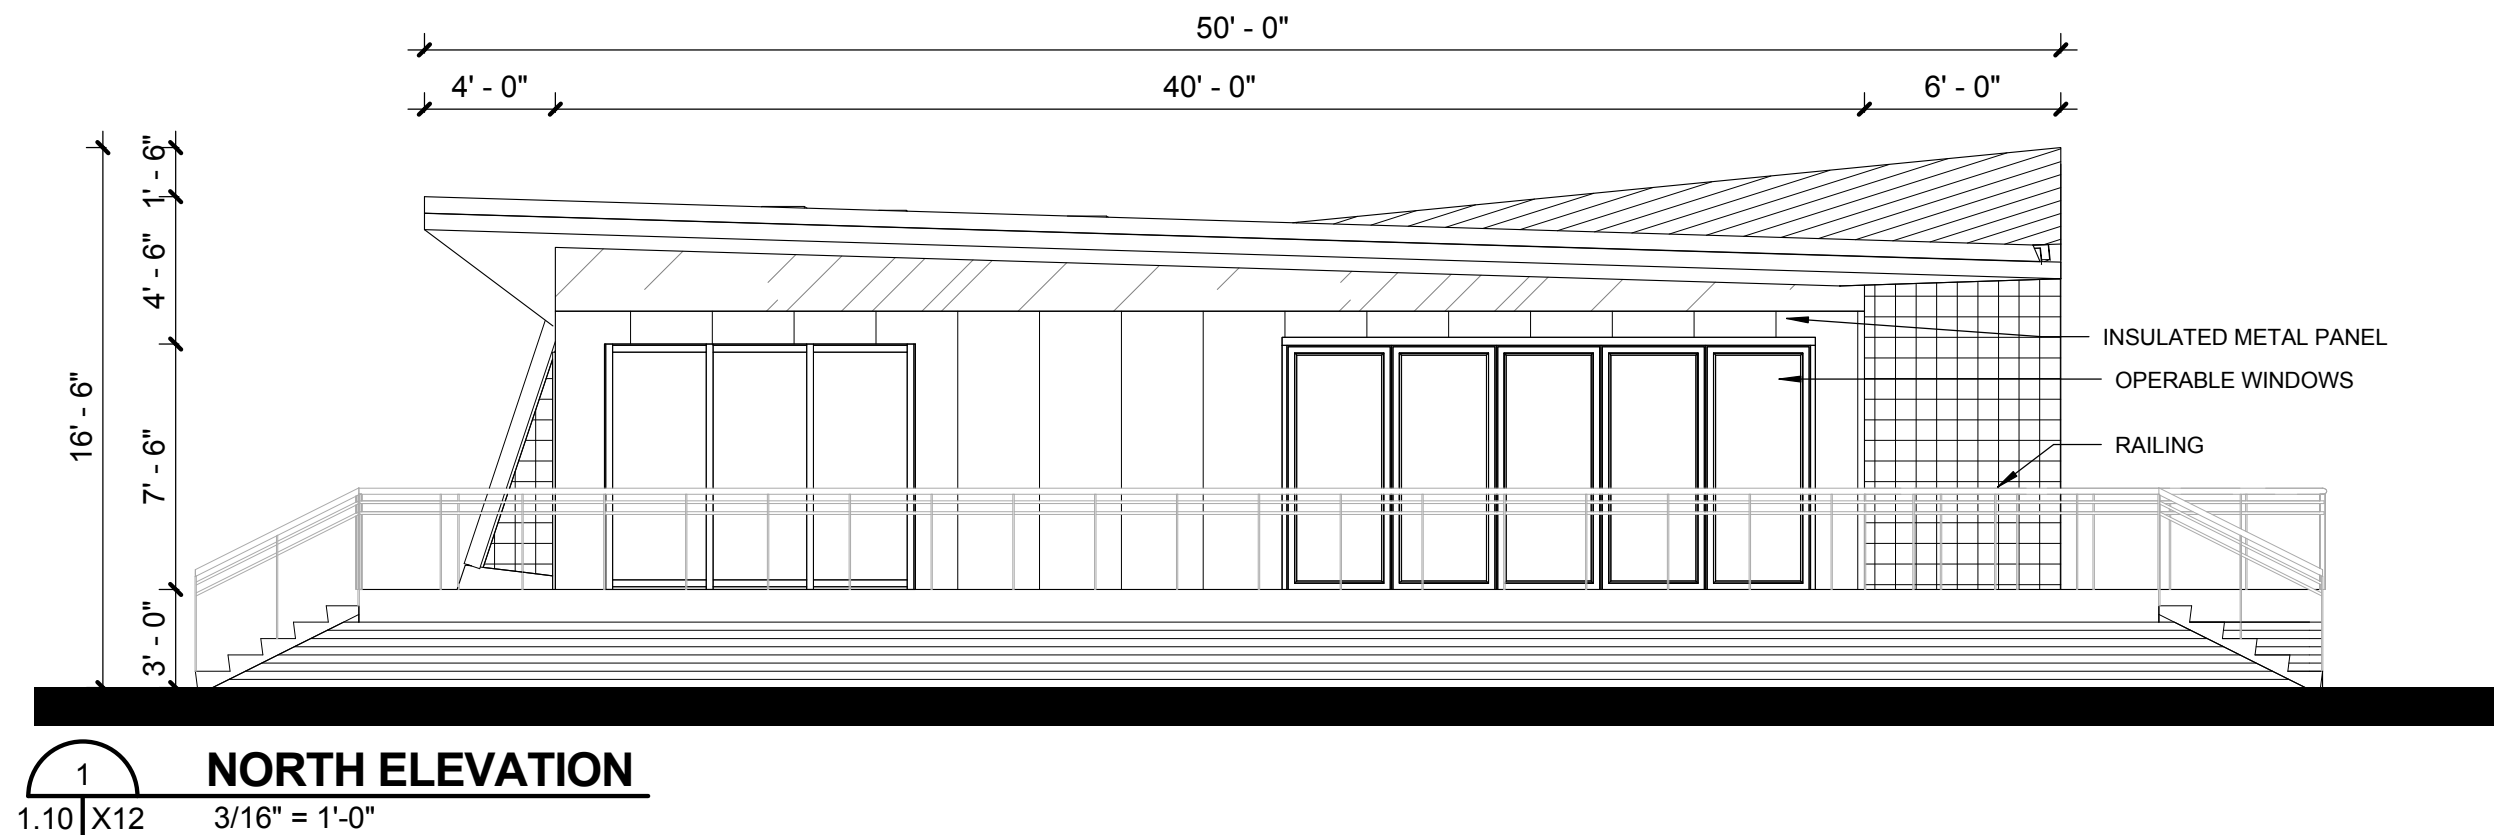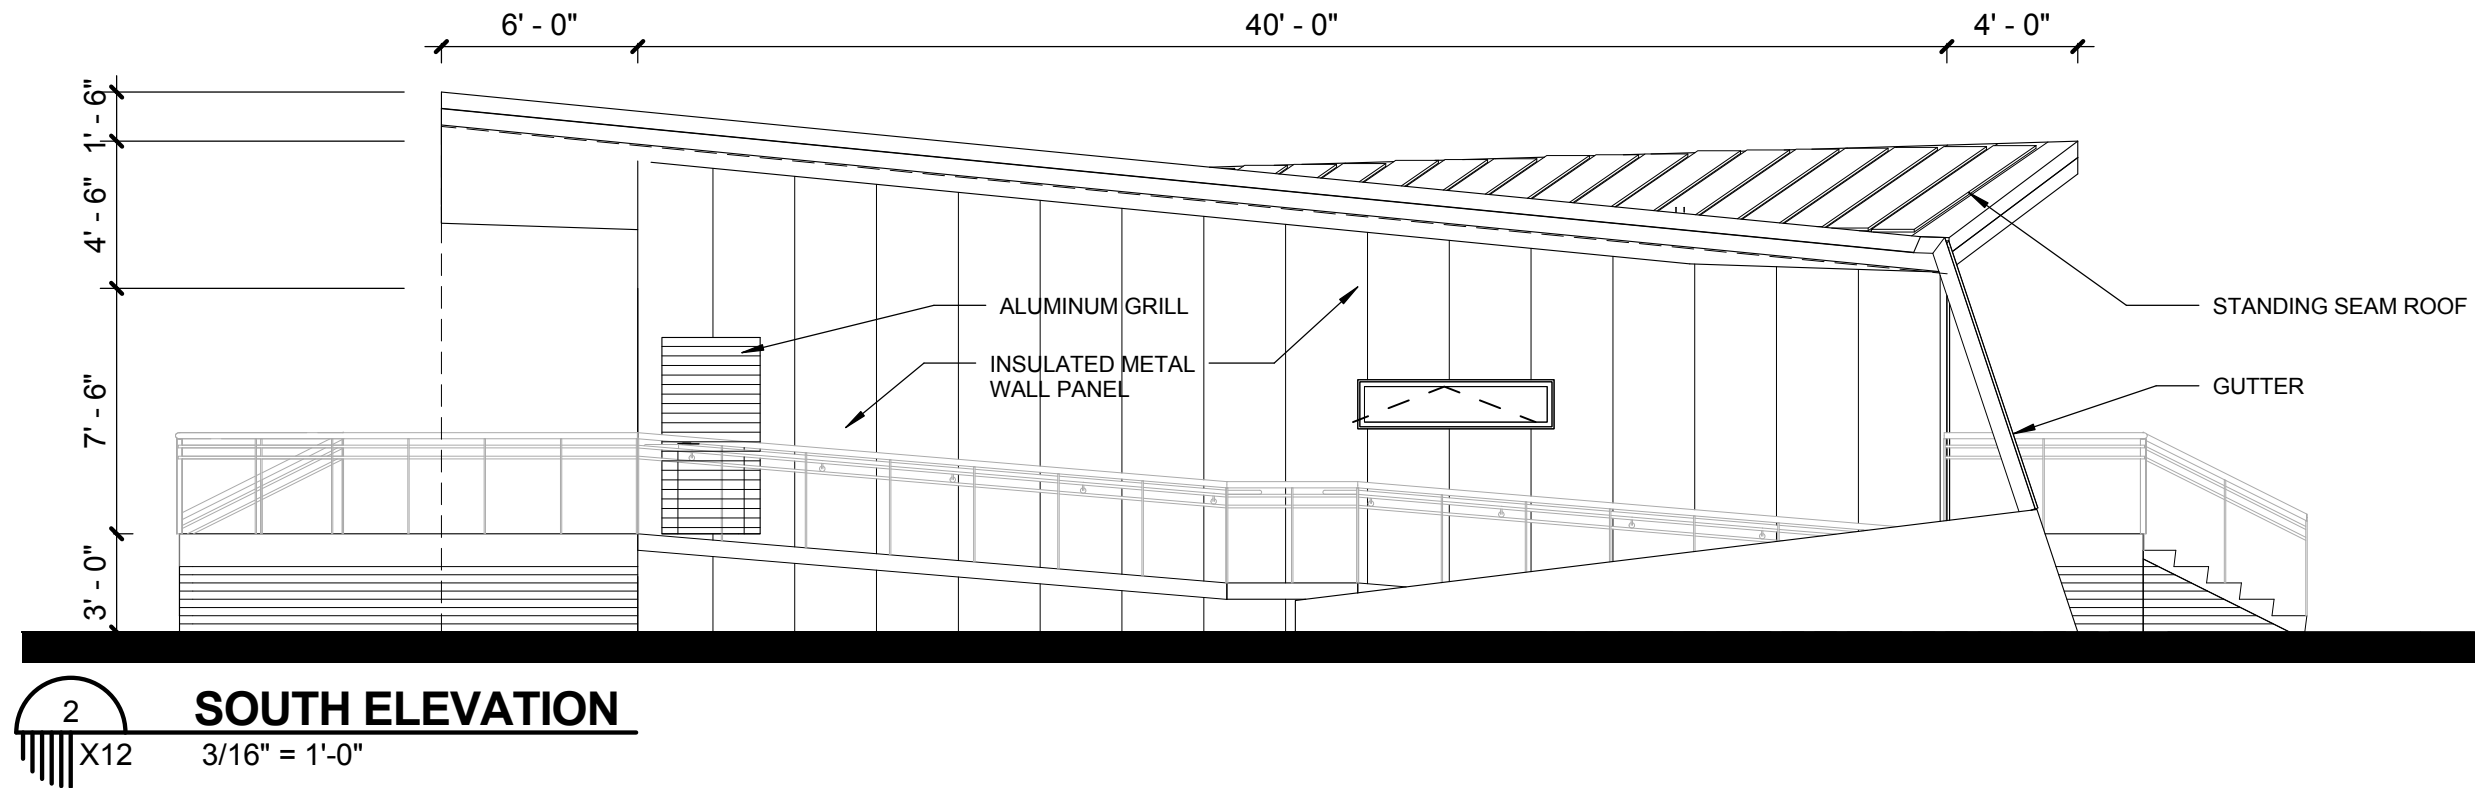



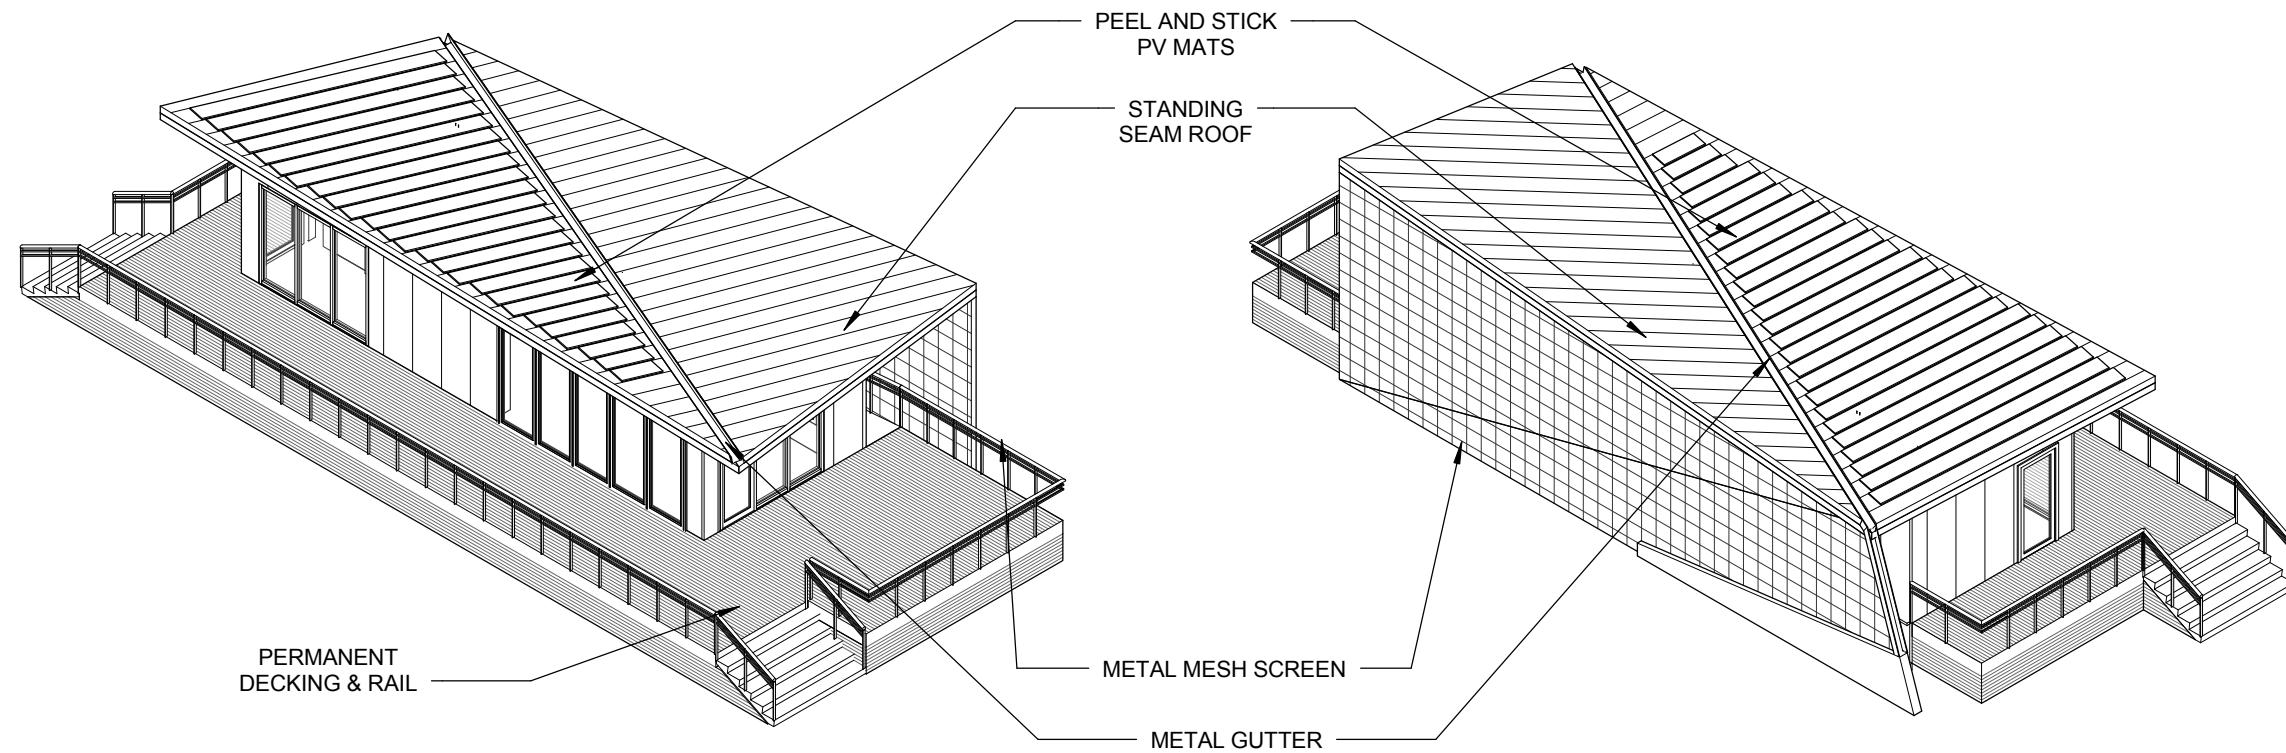



**NORTH WEST AXON**



**SOUTH EAST AXON**

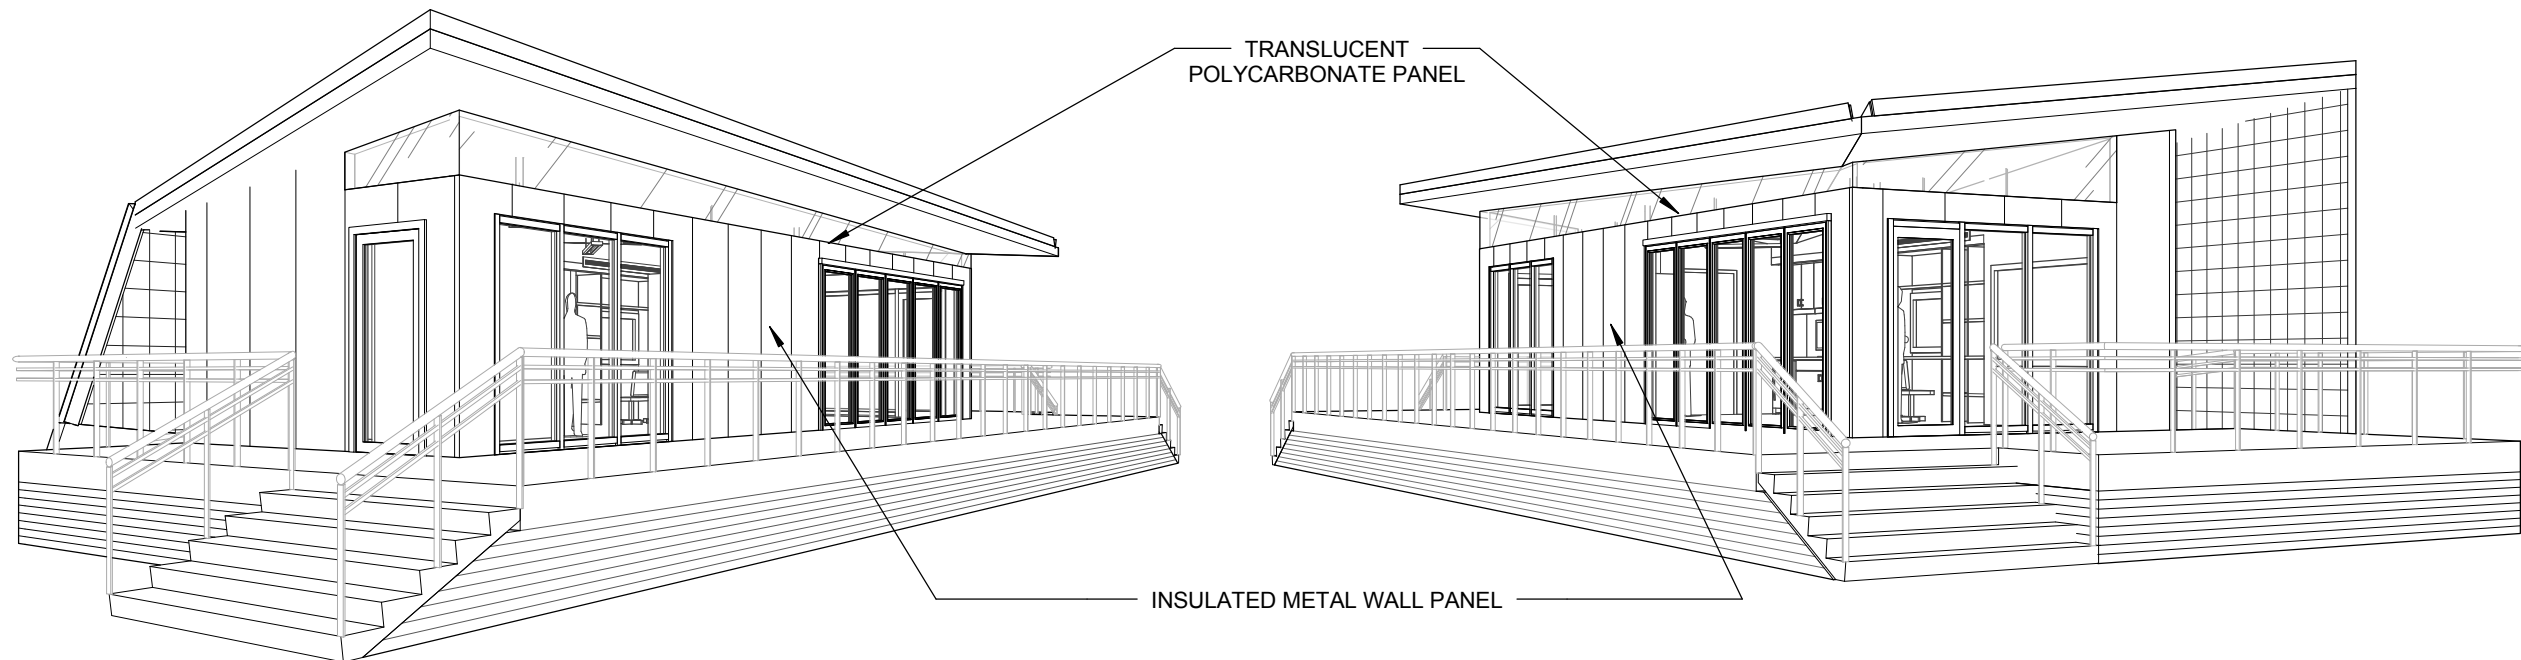

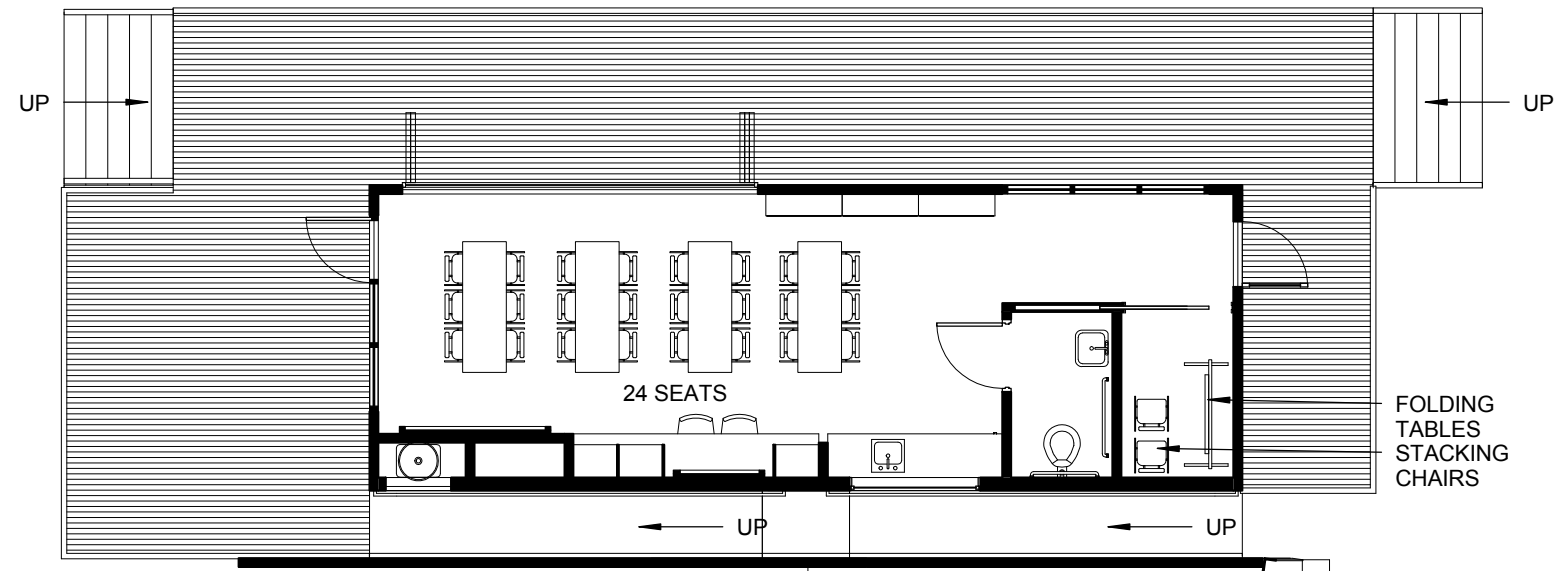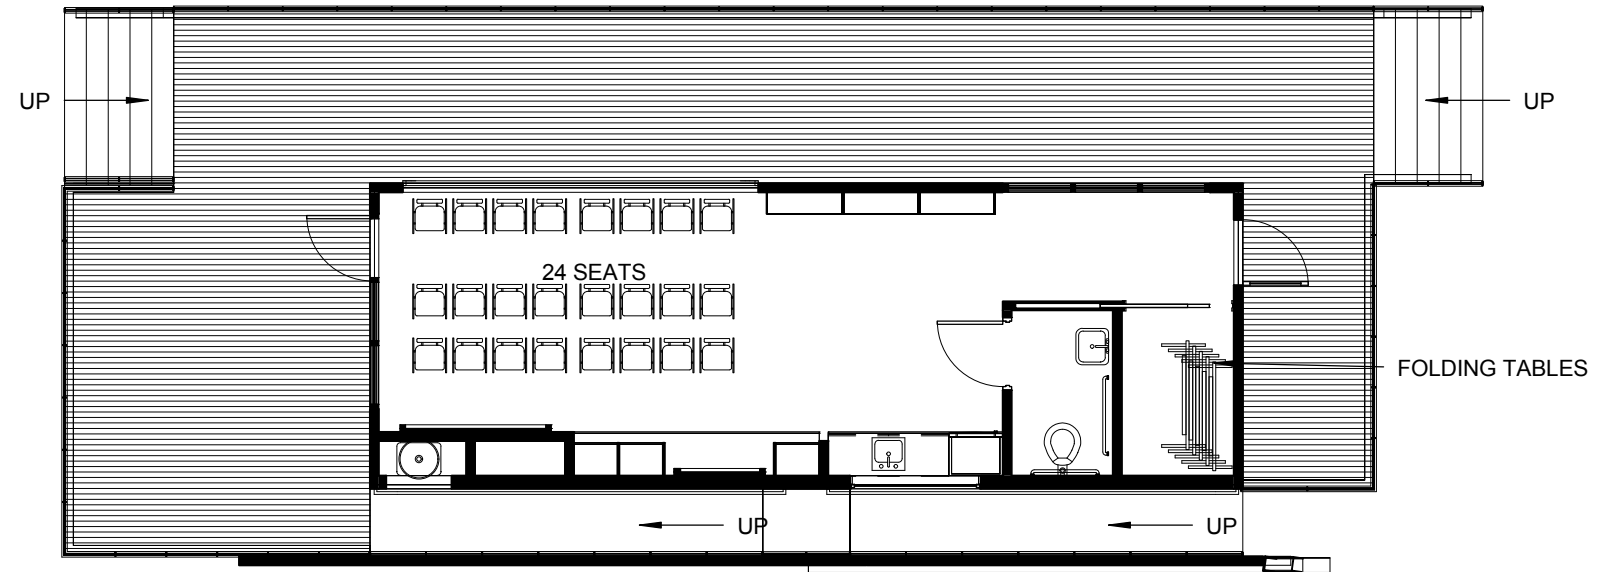

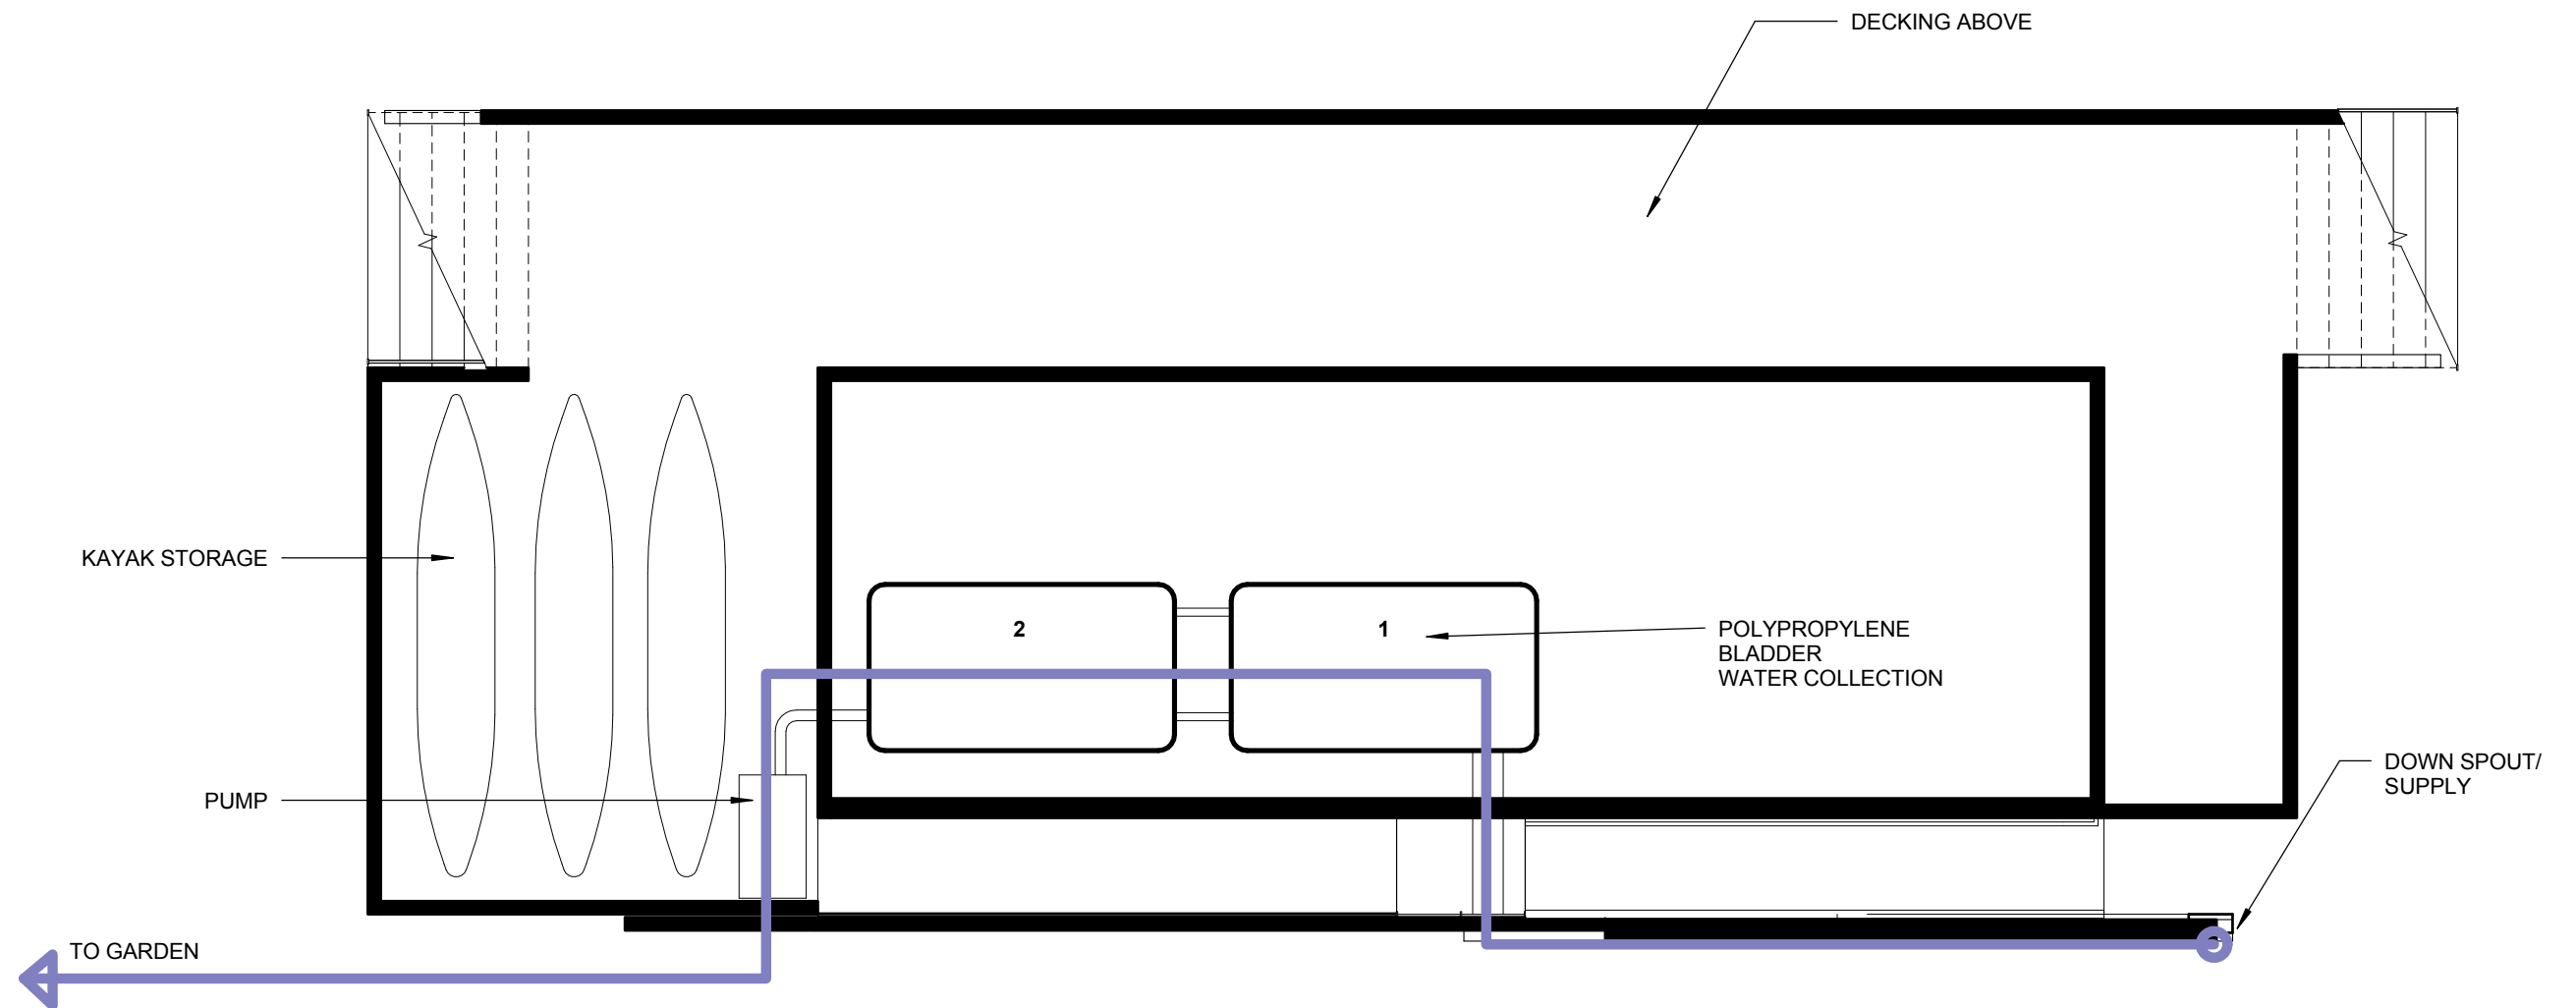


## SUB FLOOR PLAN- STORAGE

3/16" = 1'-0"







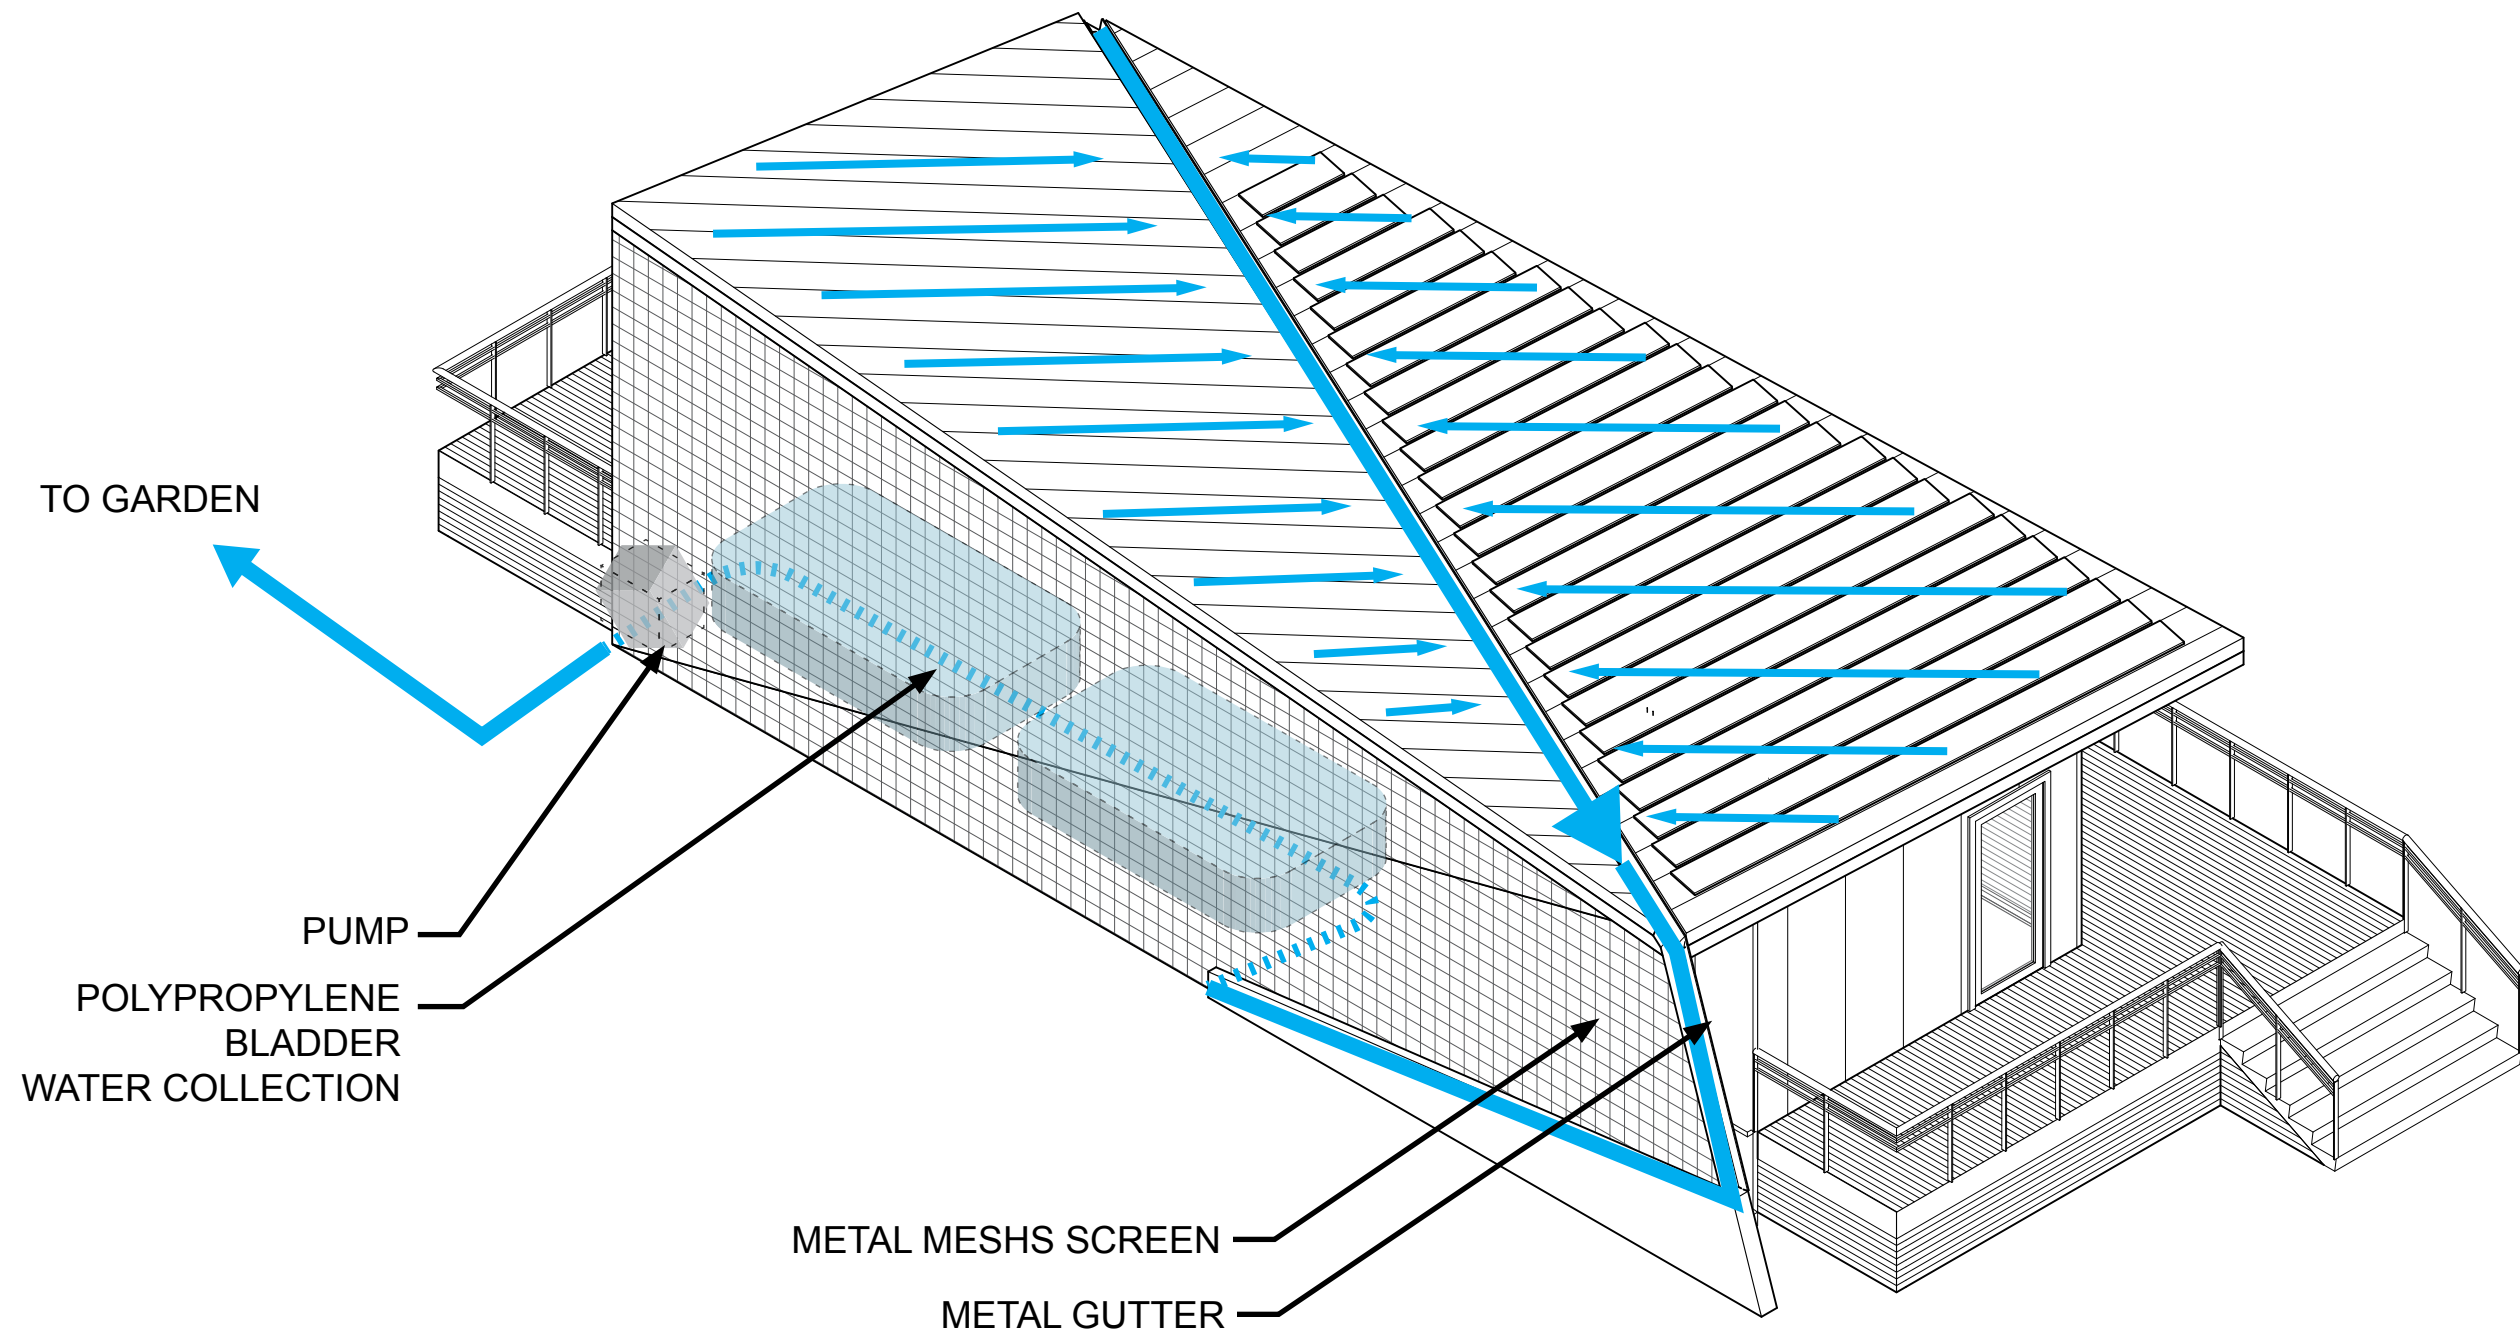

WATER COLLECTION

**LOWER NINTH**

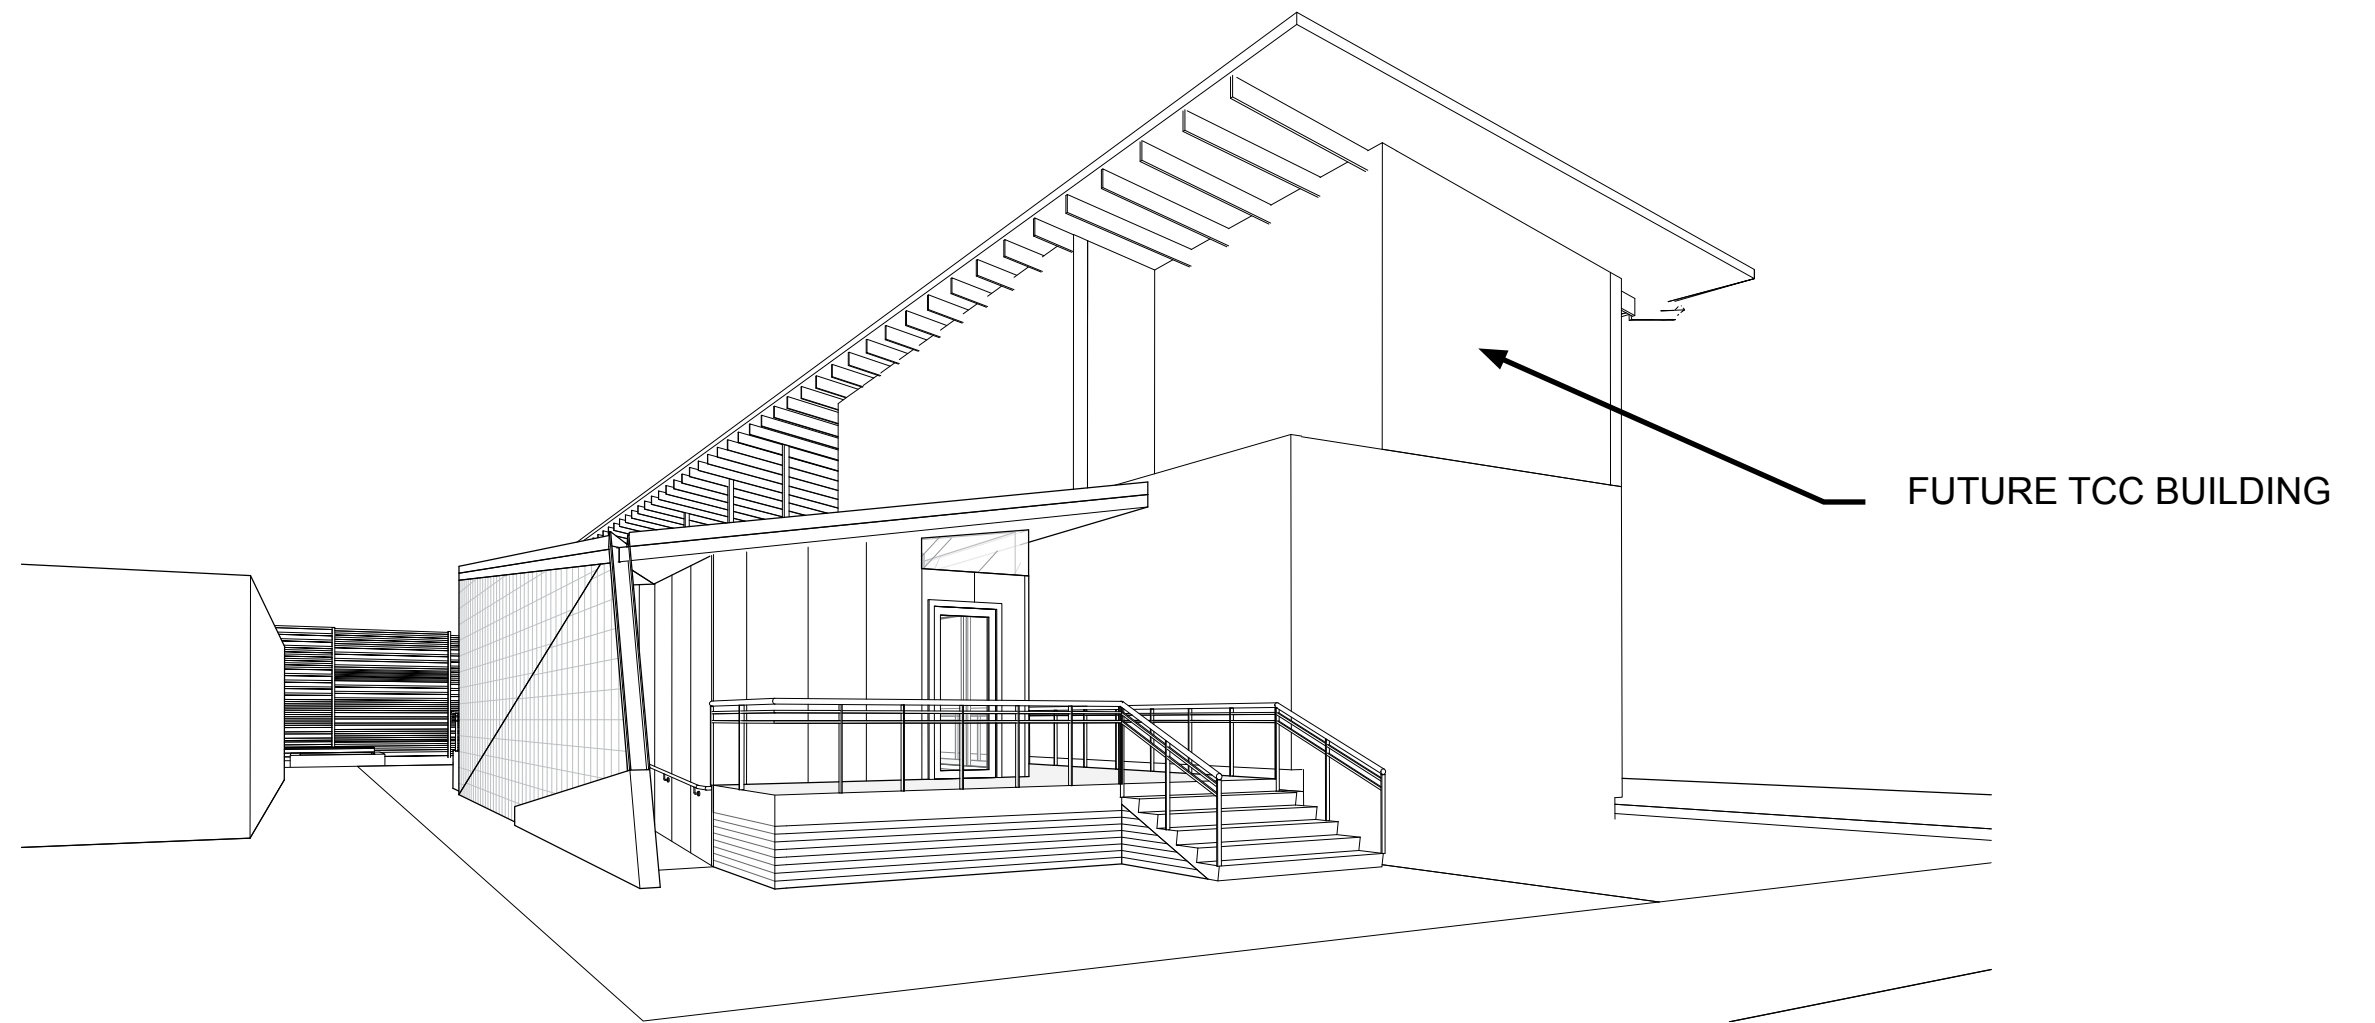

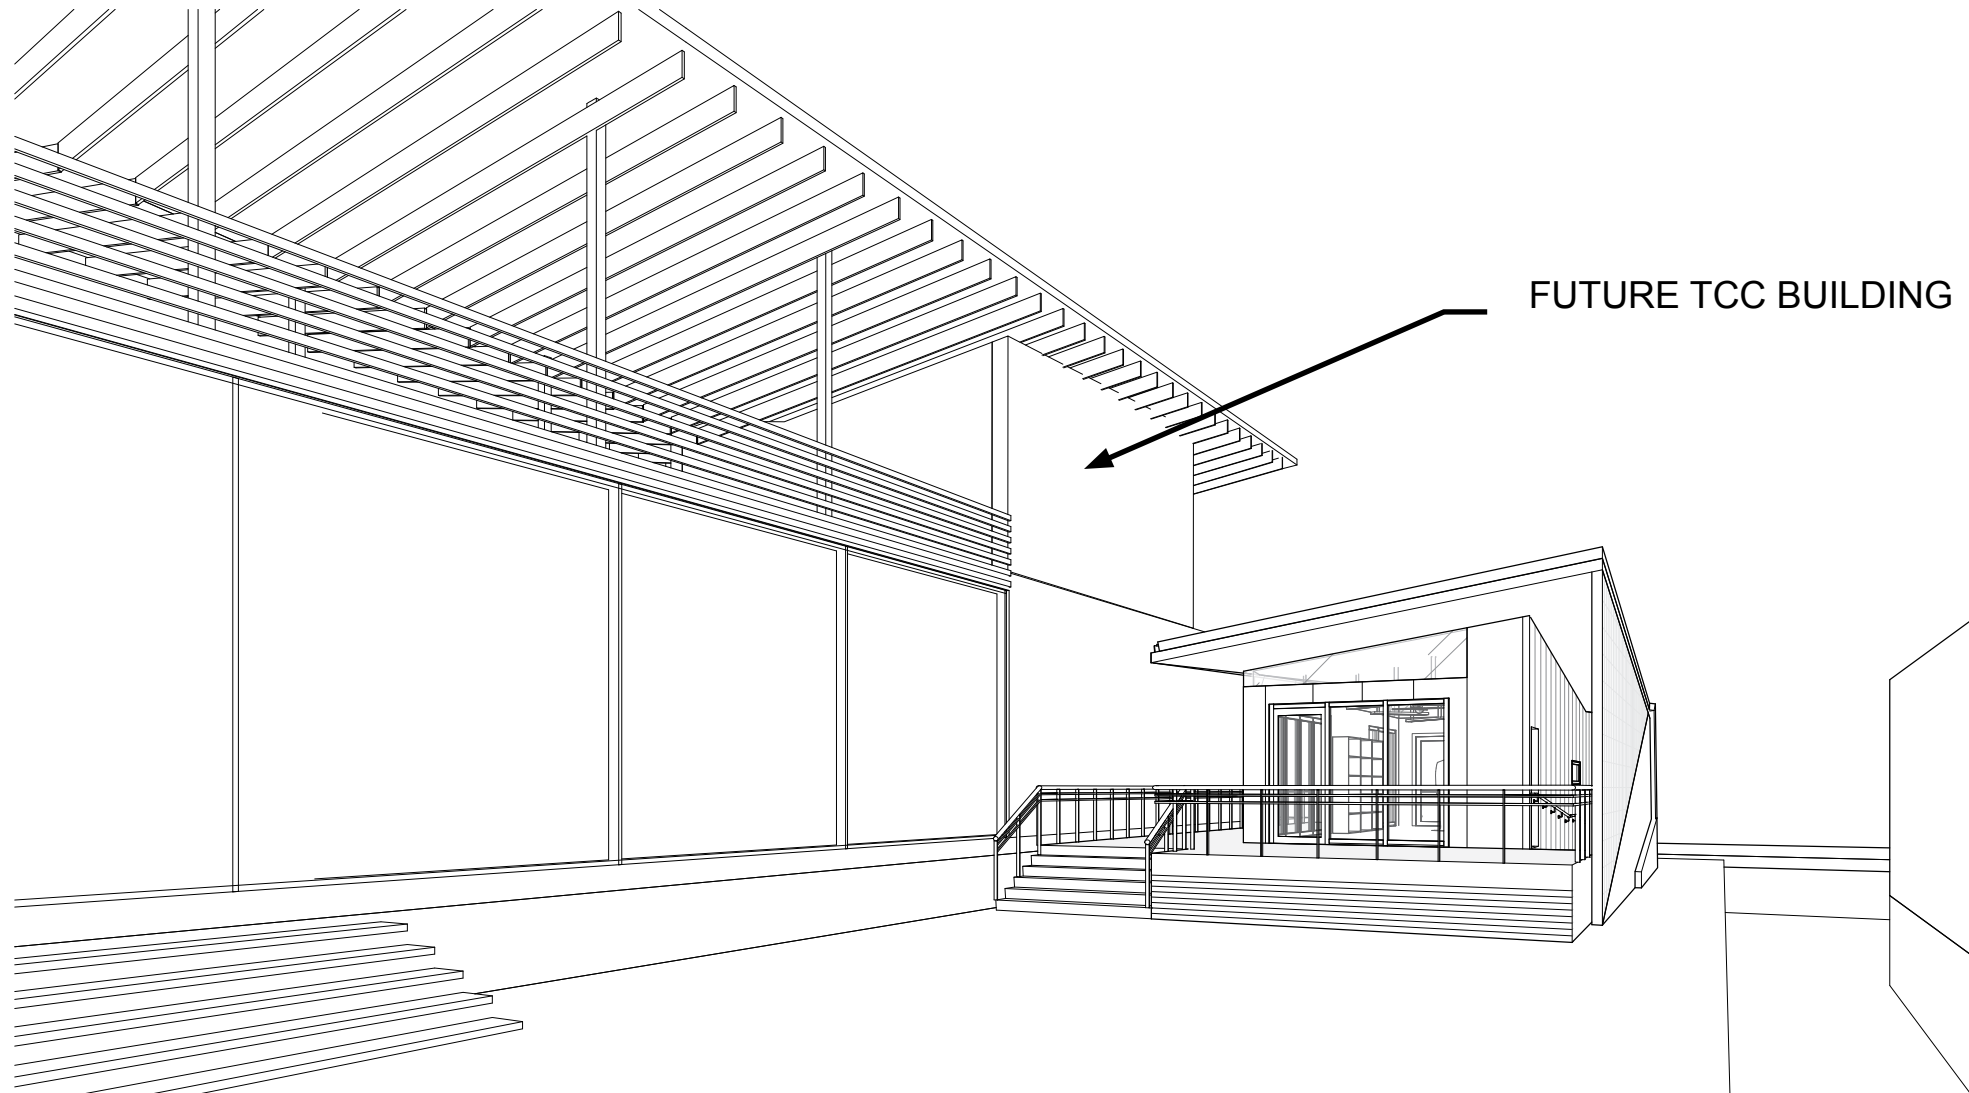

FUTURE TCC BUILDING

